




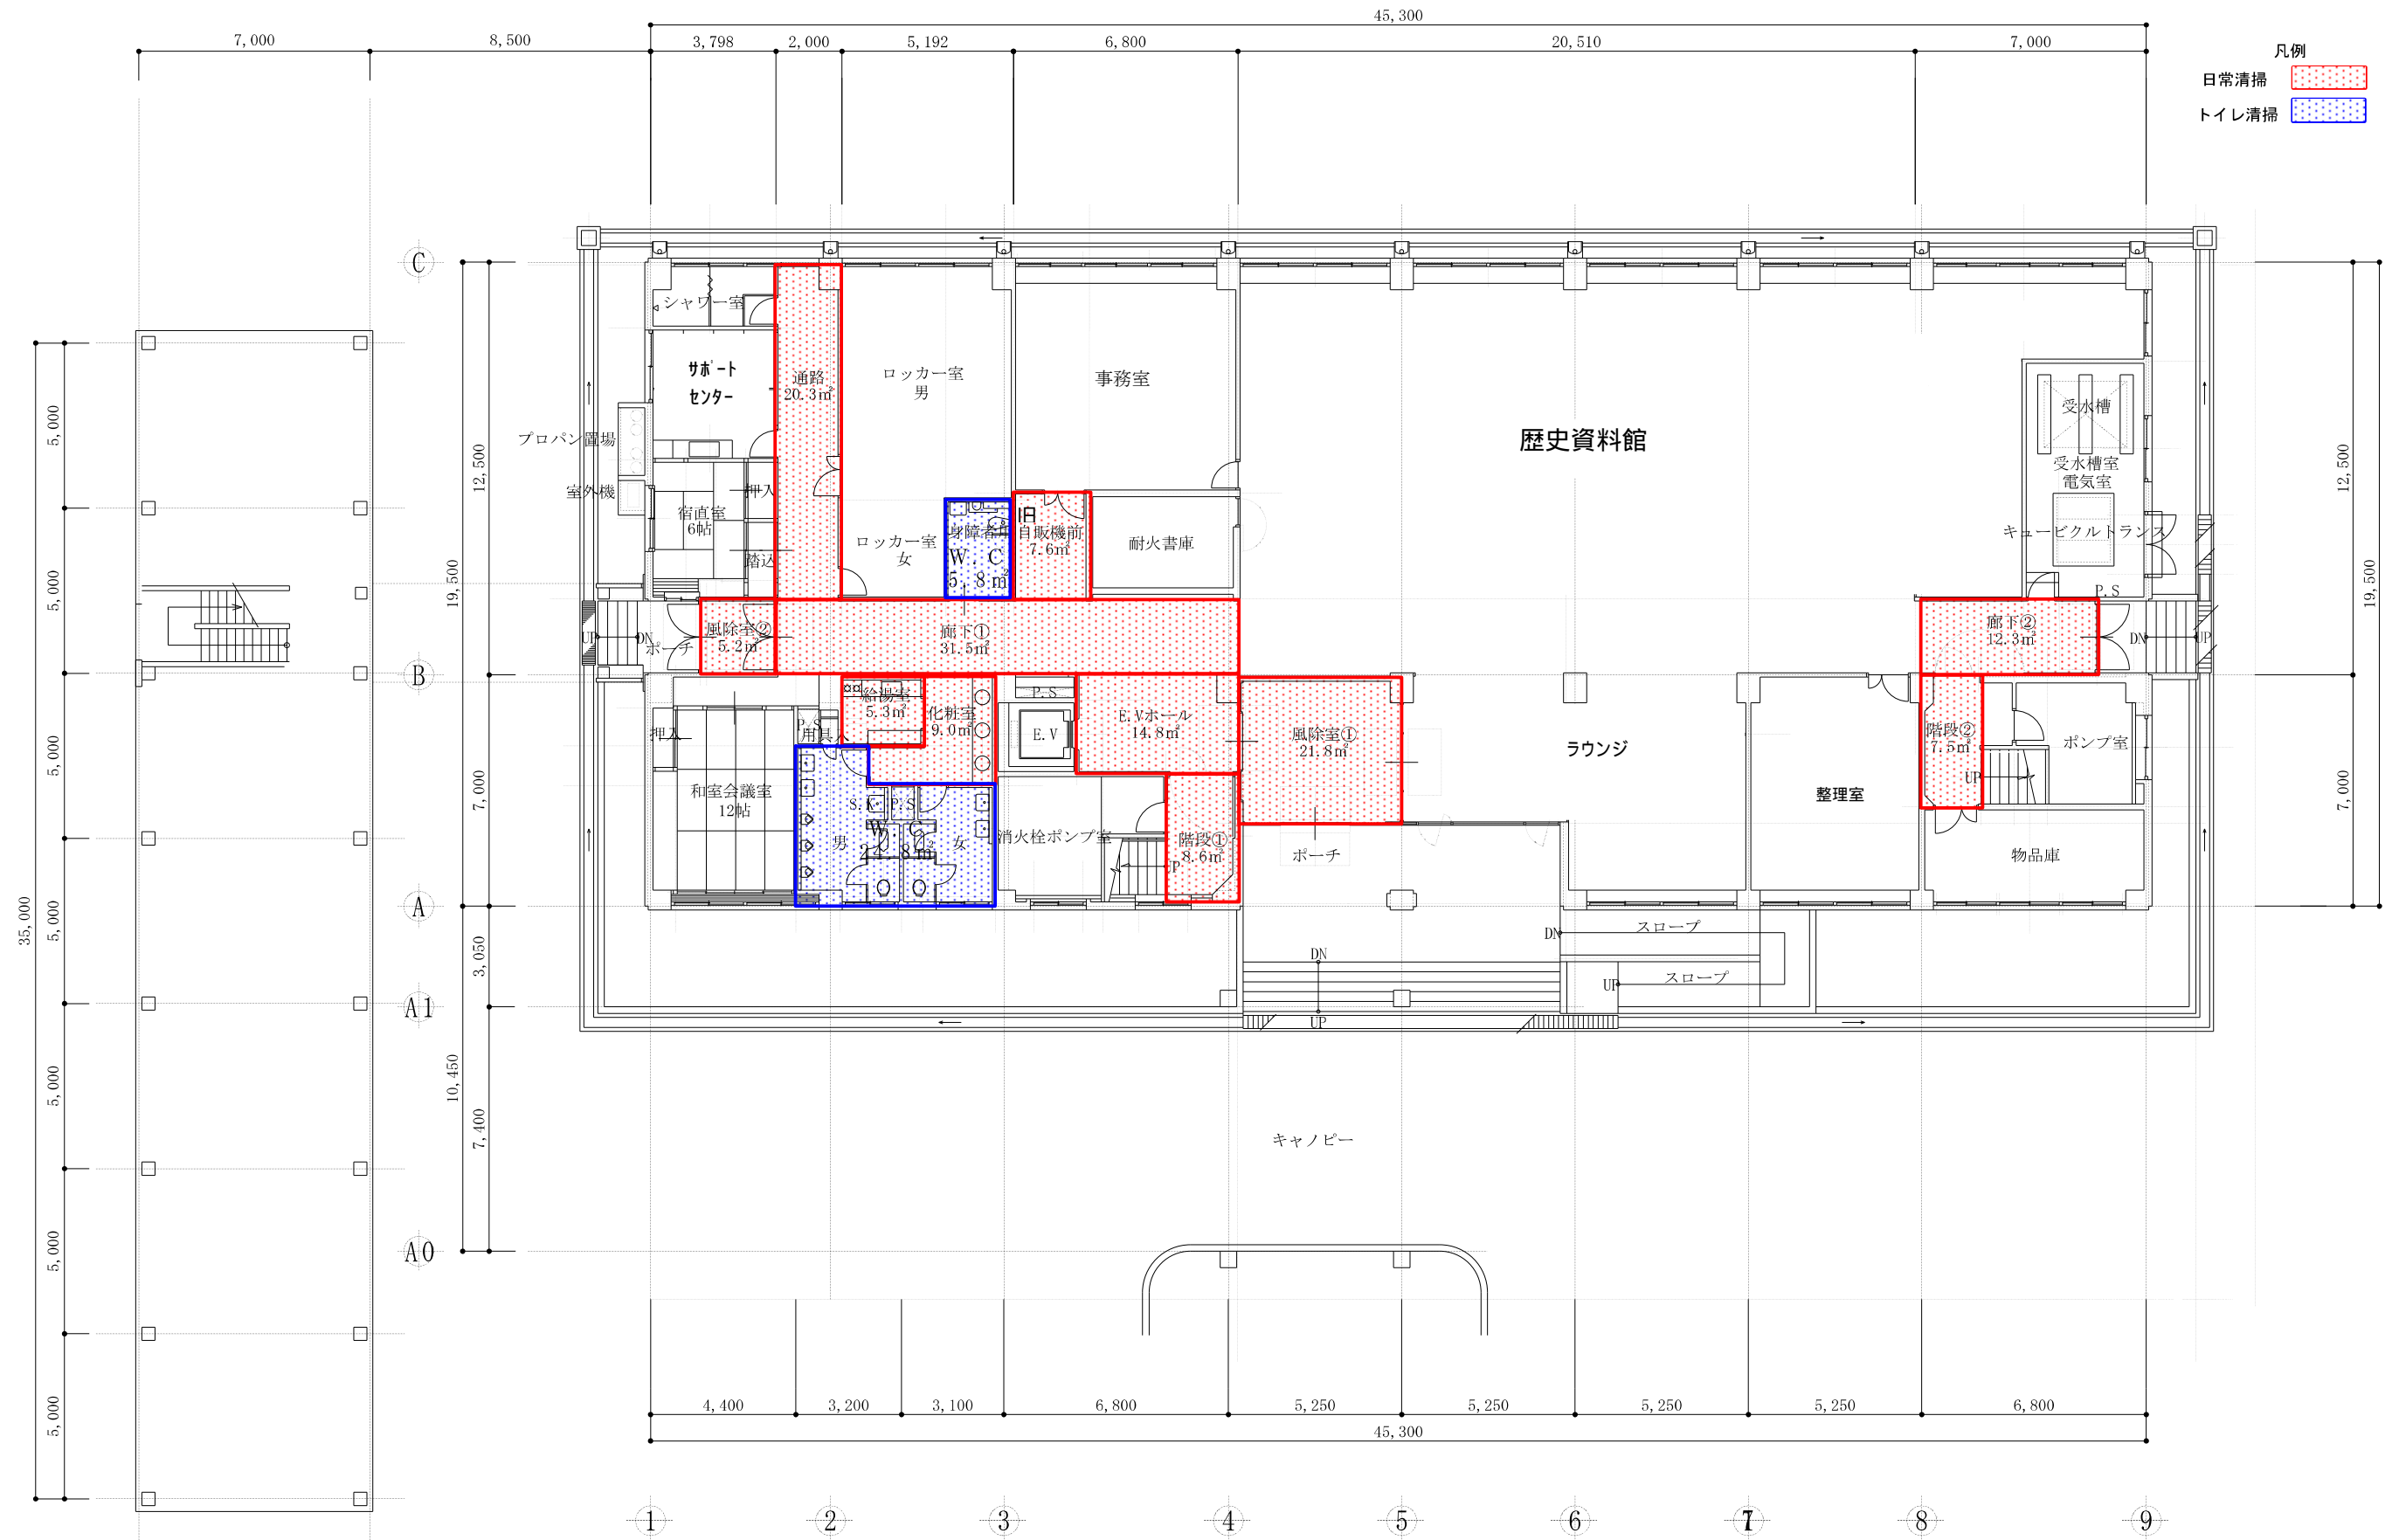


広神会館 - 1階平面図 1/200

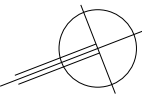


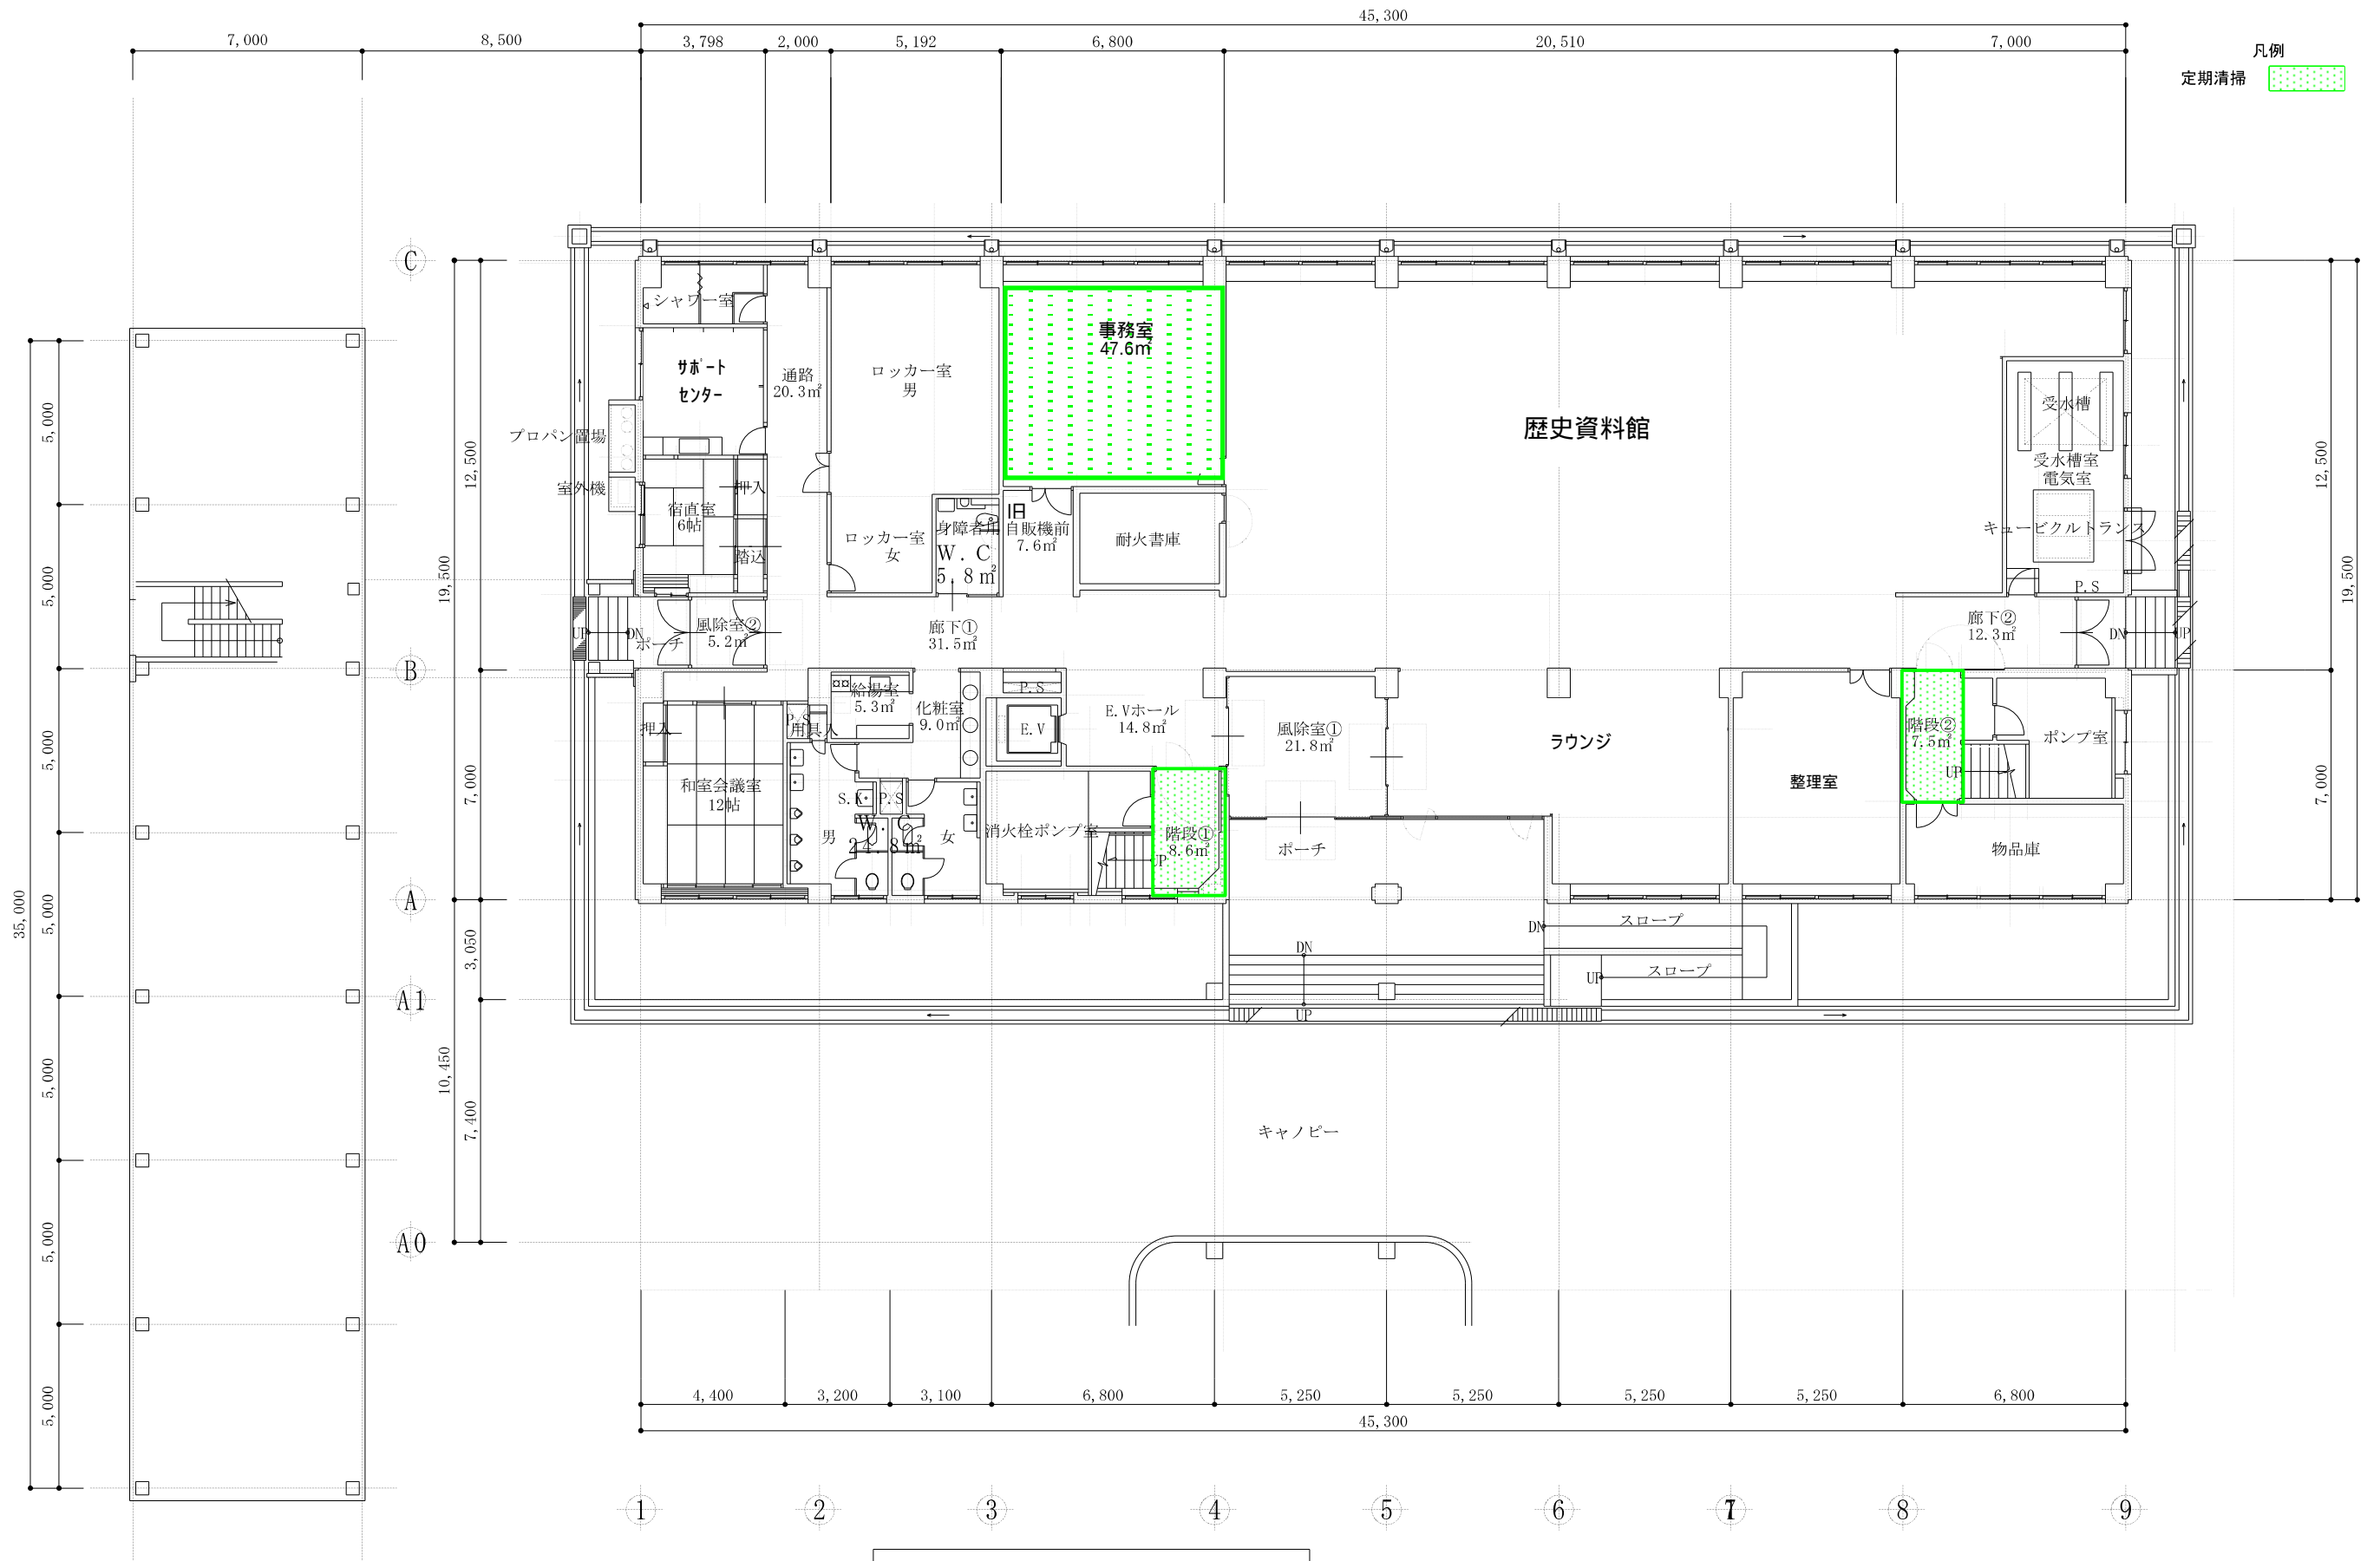


凡例
定期清掃


広神会館 ー 1 階平面図 1/200

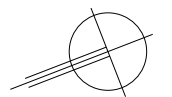

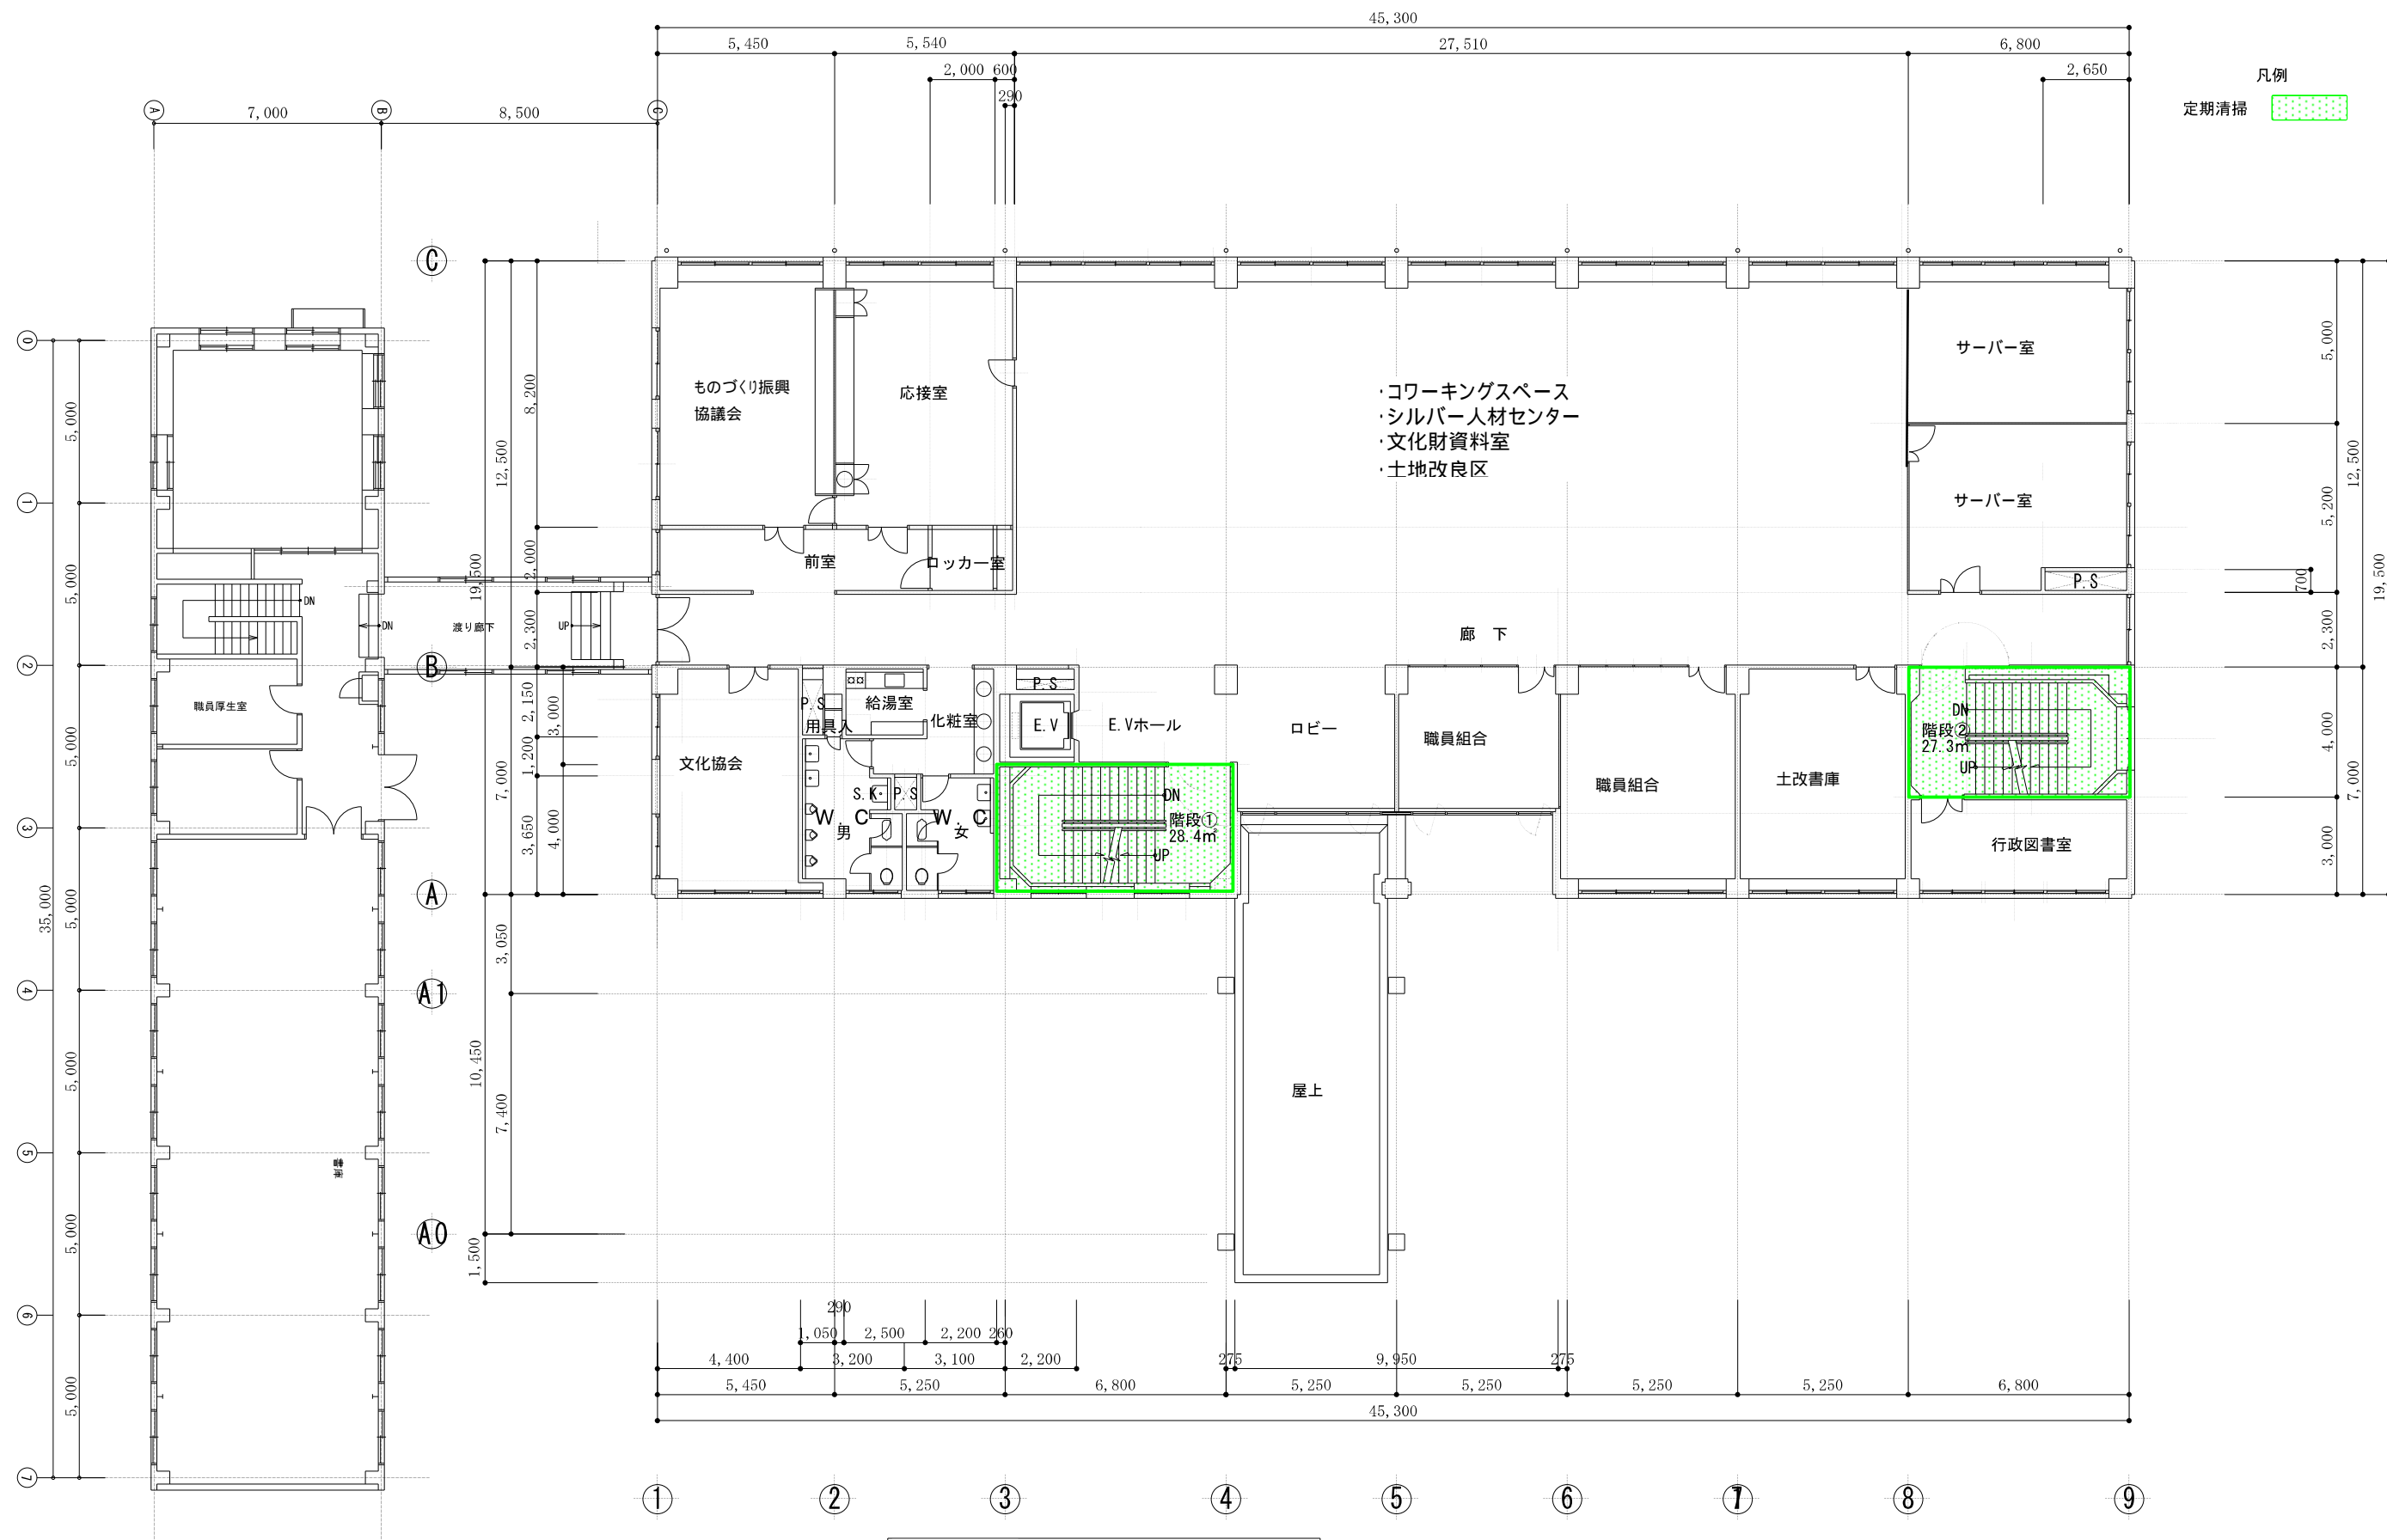

広神会館 - 2階平面図 1/200

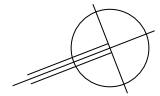

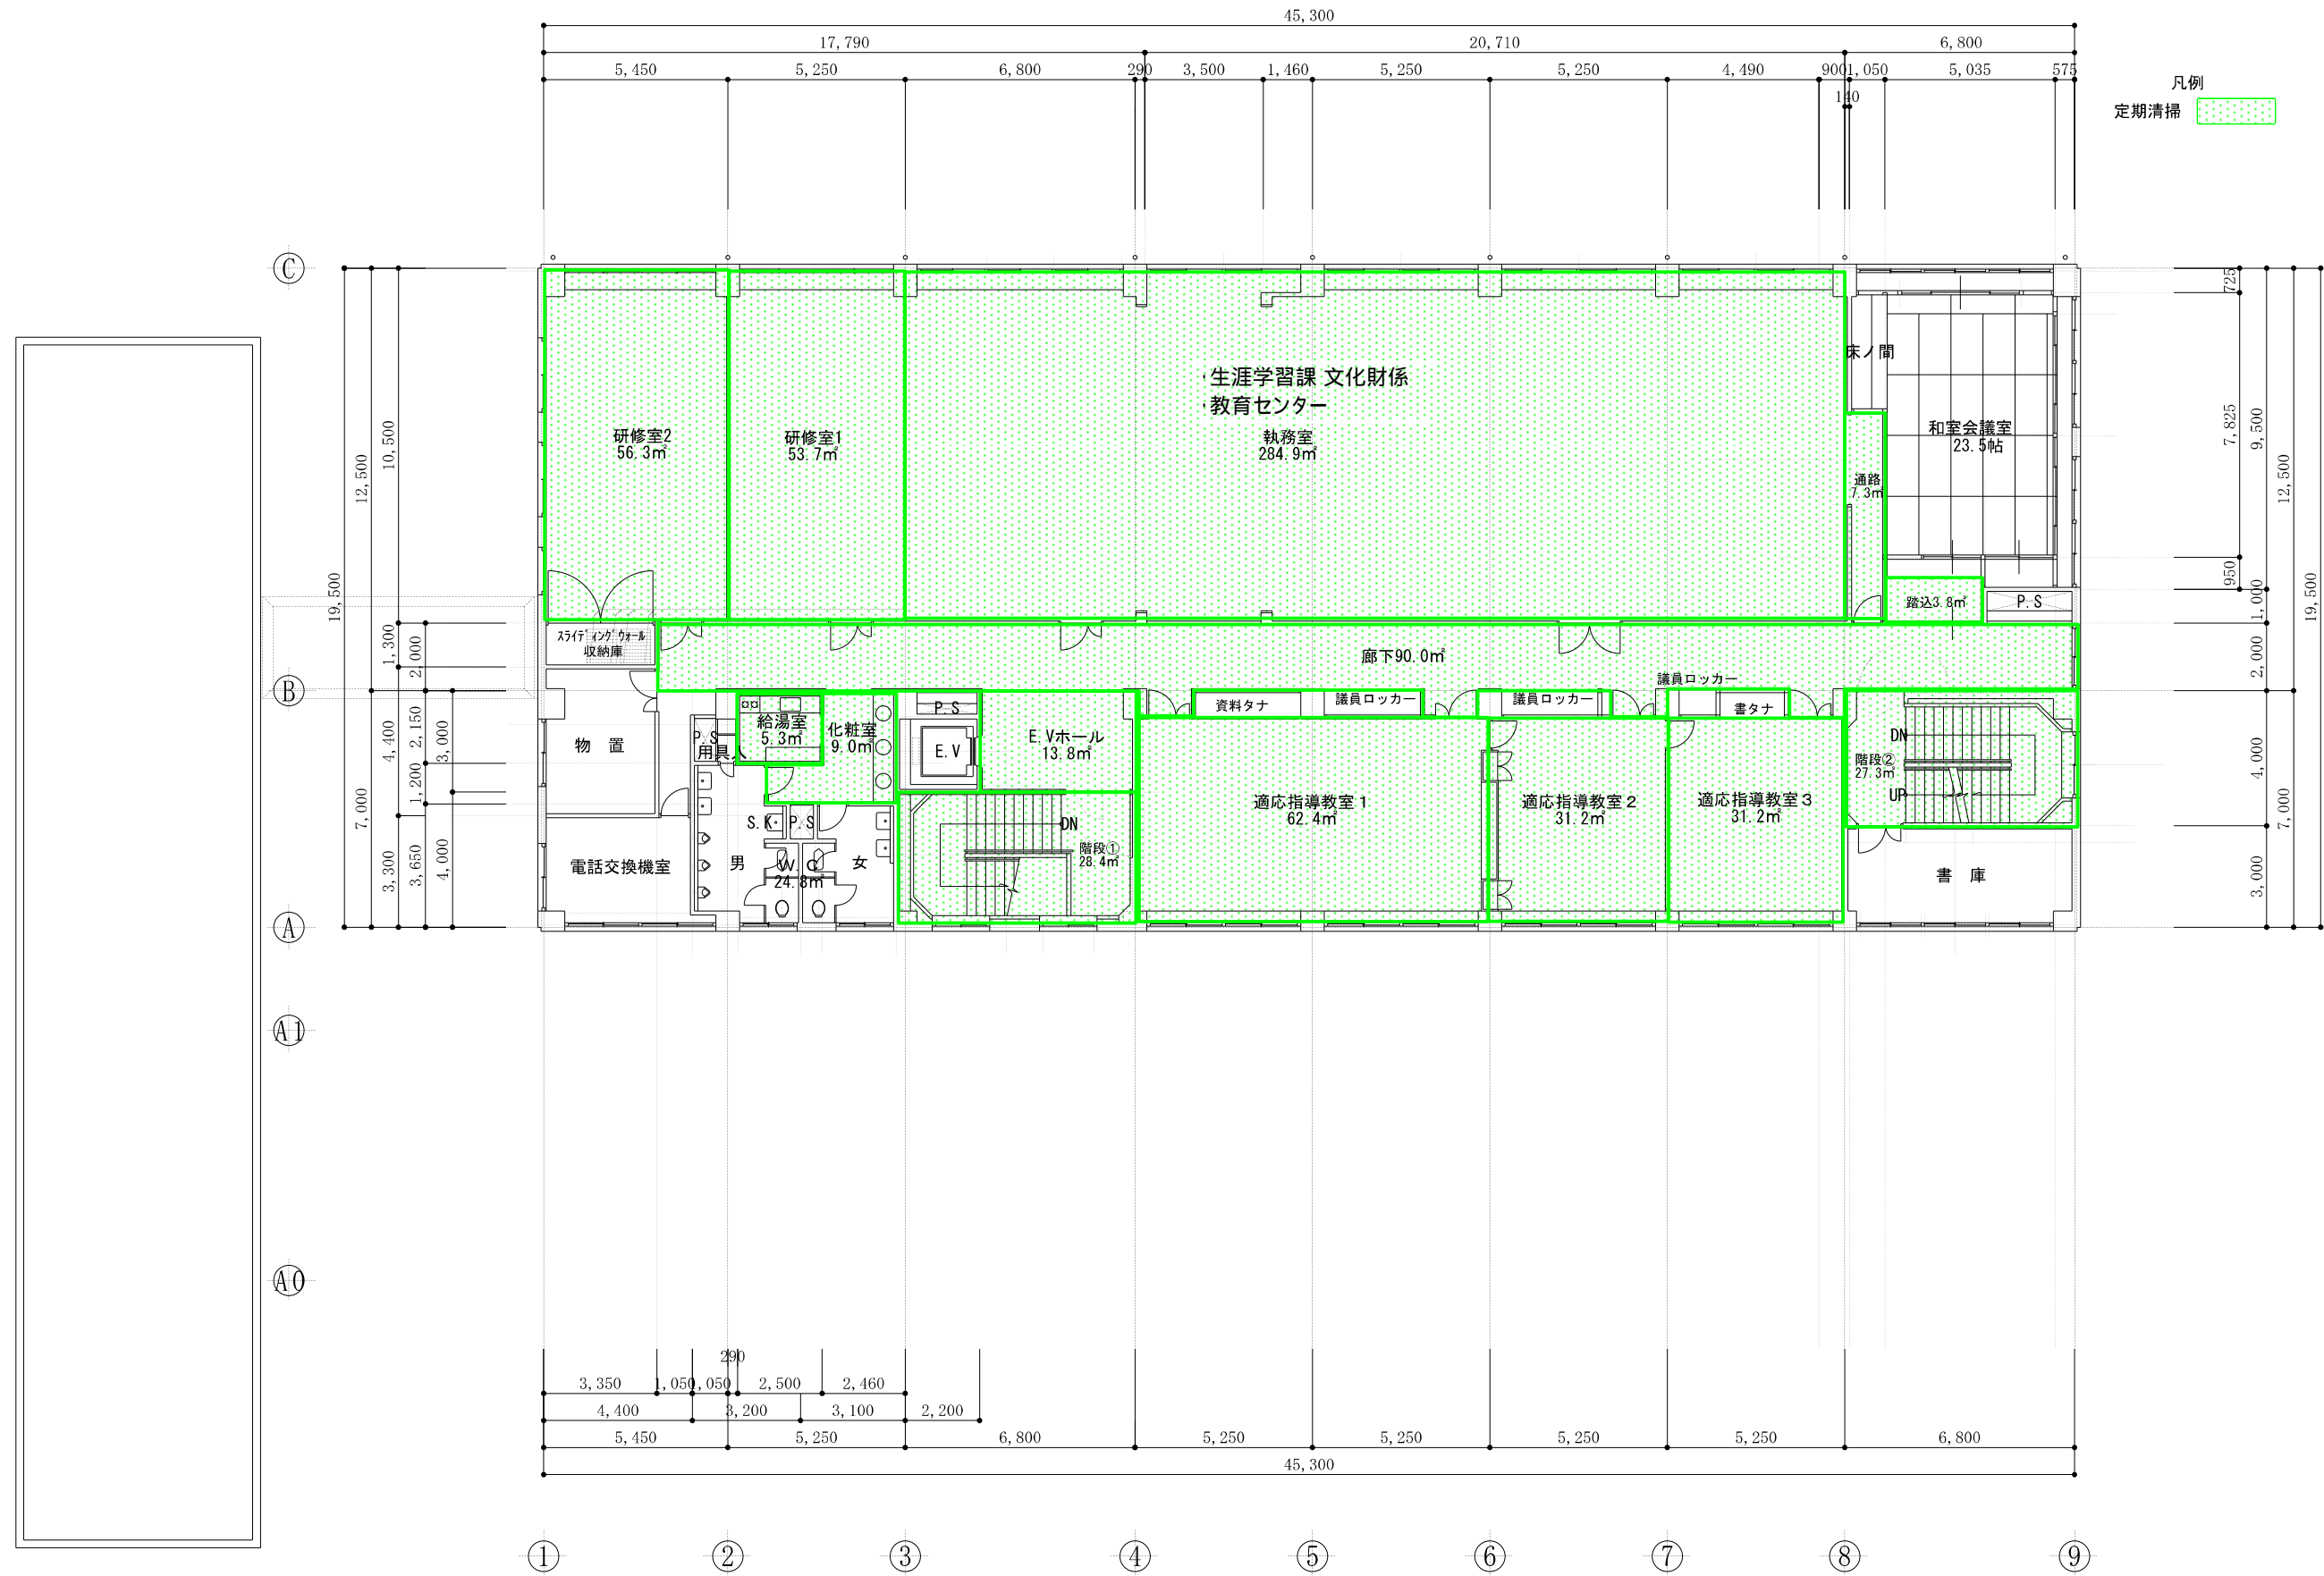

広神会館 ー 3階平面図 1/200

