


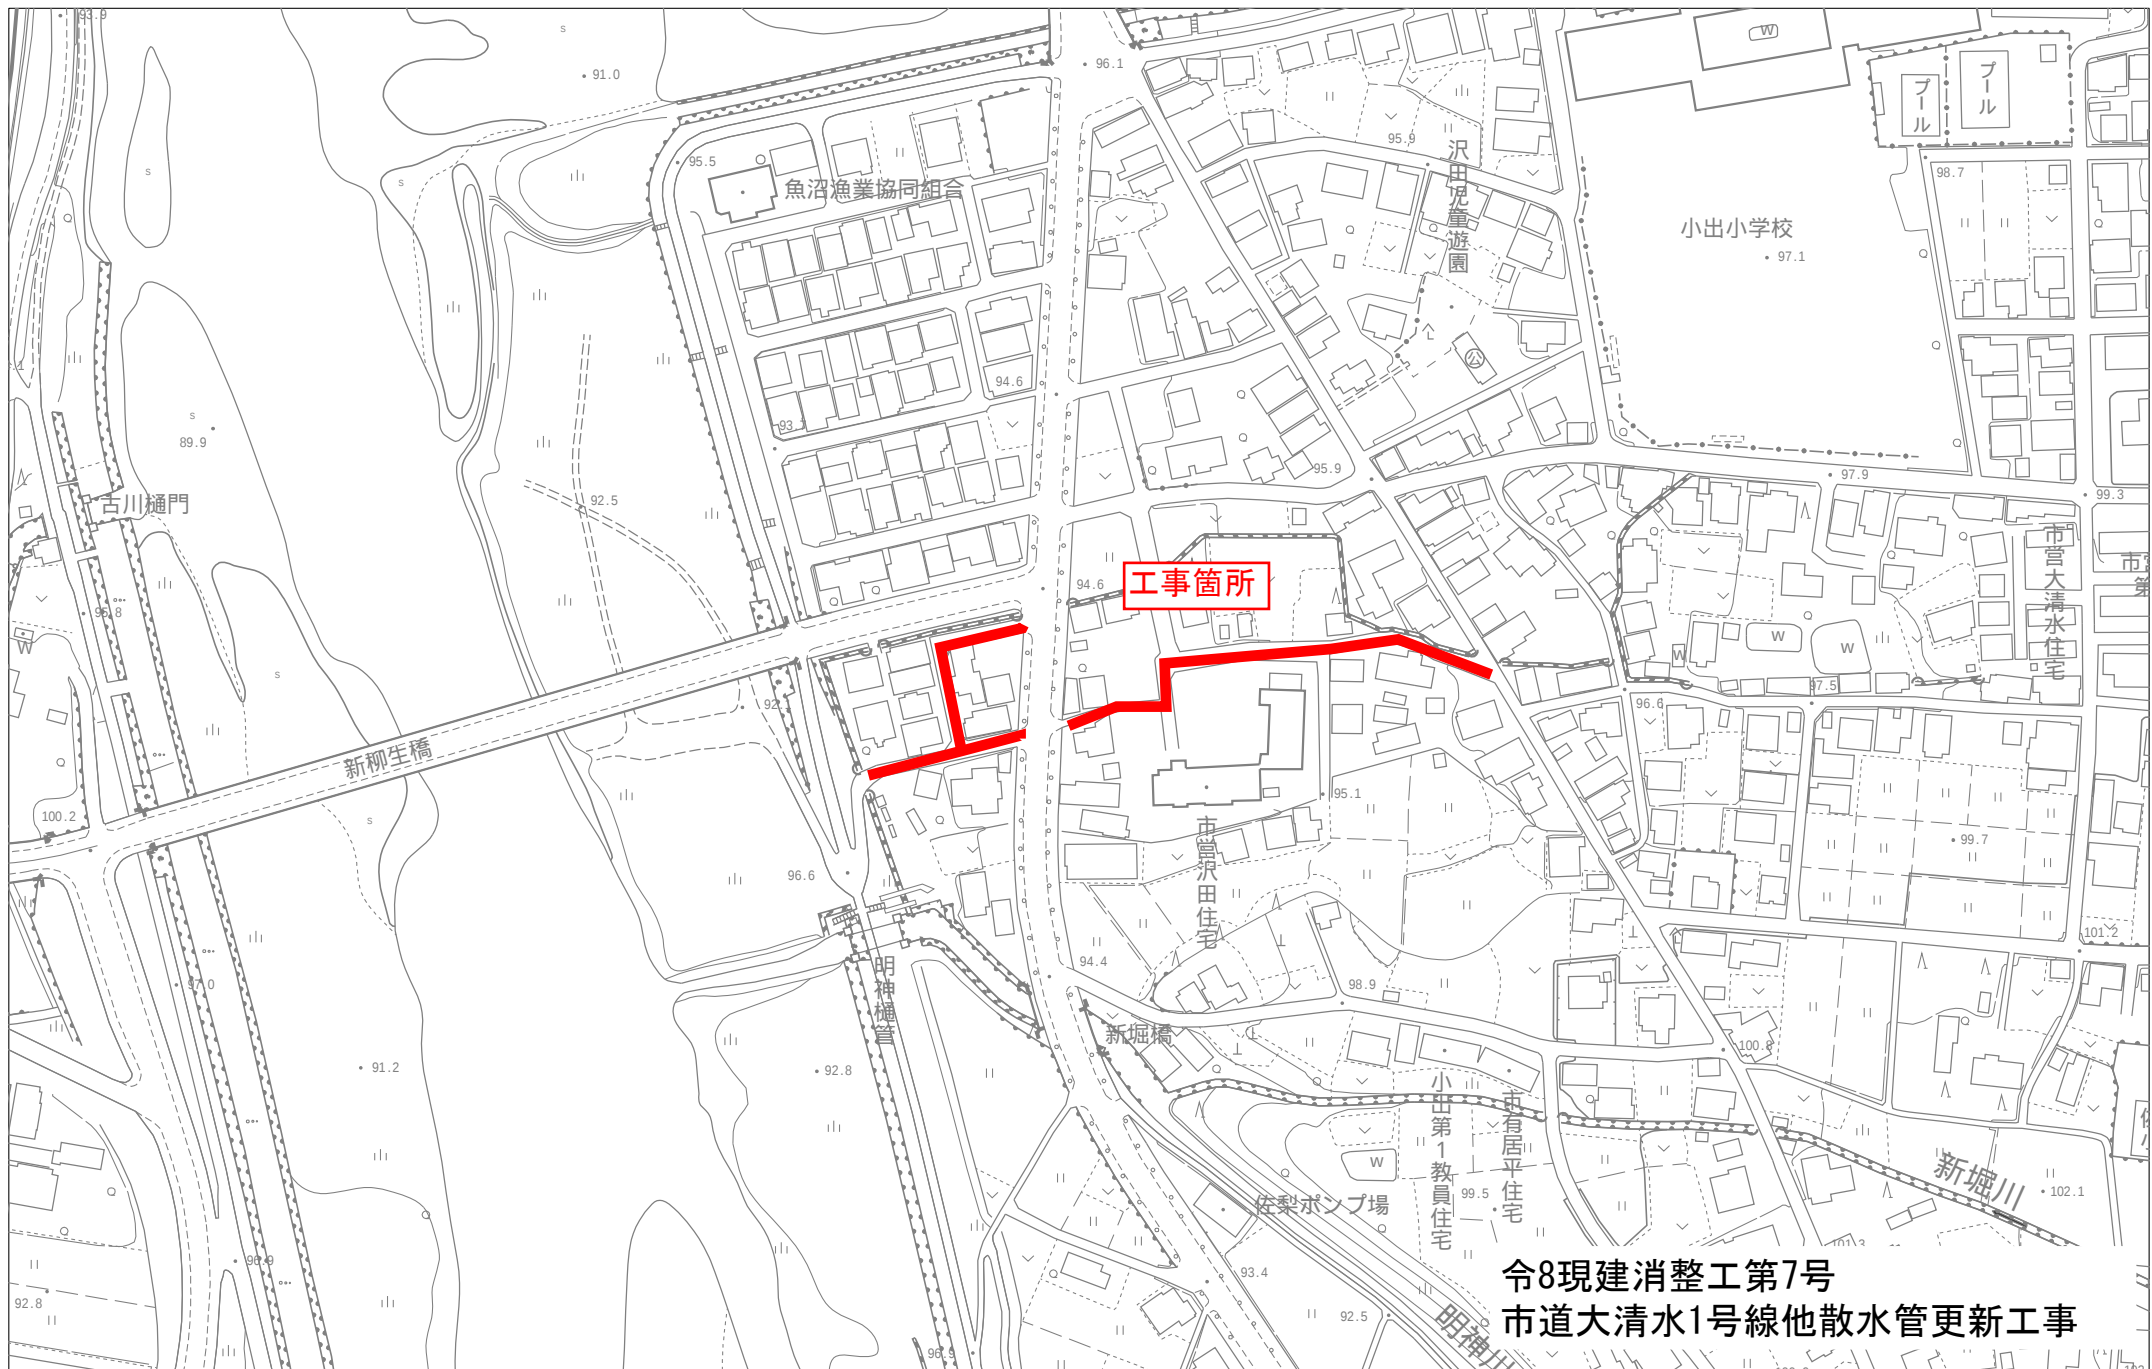

令8現建消整工第7号
市道大清水1号線他散水管更新工事

UserID = 101485

X = 136127.139 Y = 40889.198

魚沼市佐梨1149 付近

1/2500

0 100 200m