


【位置図】

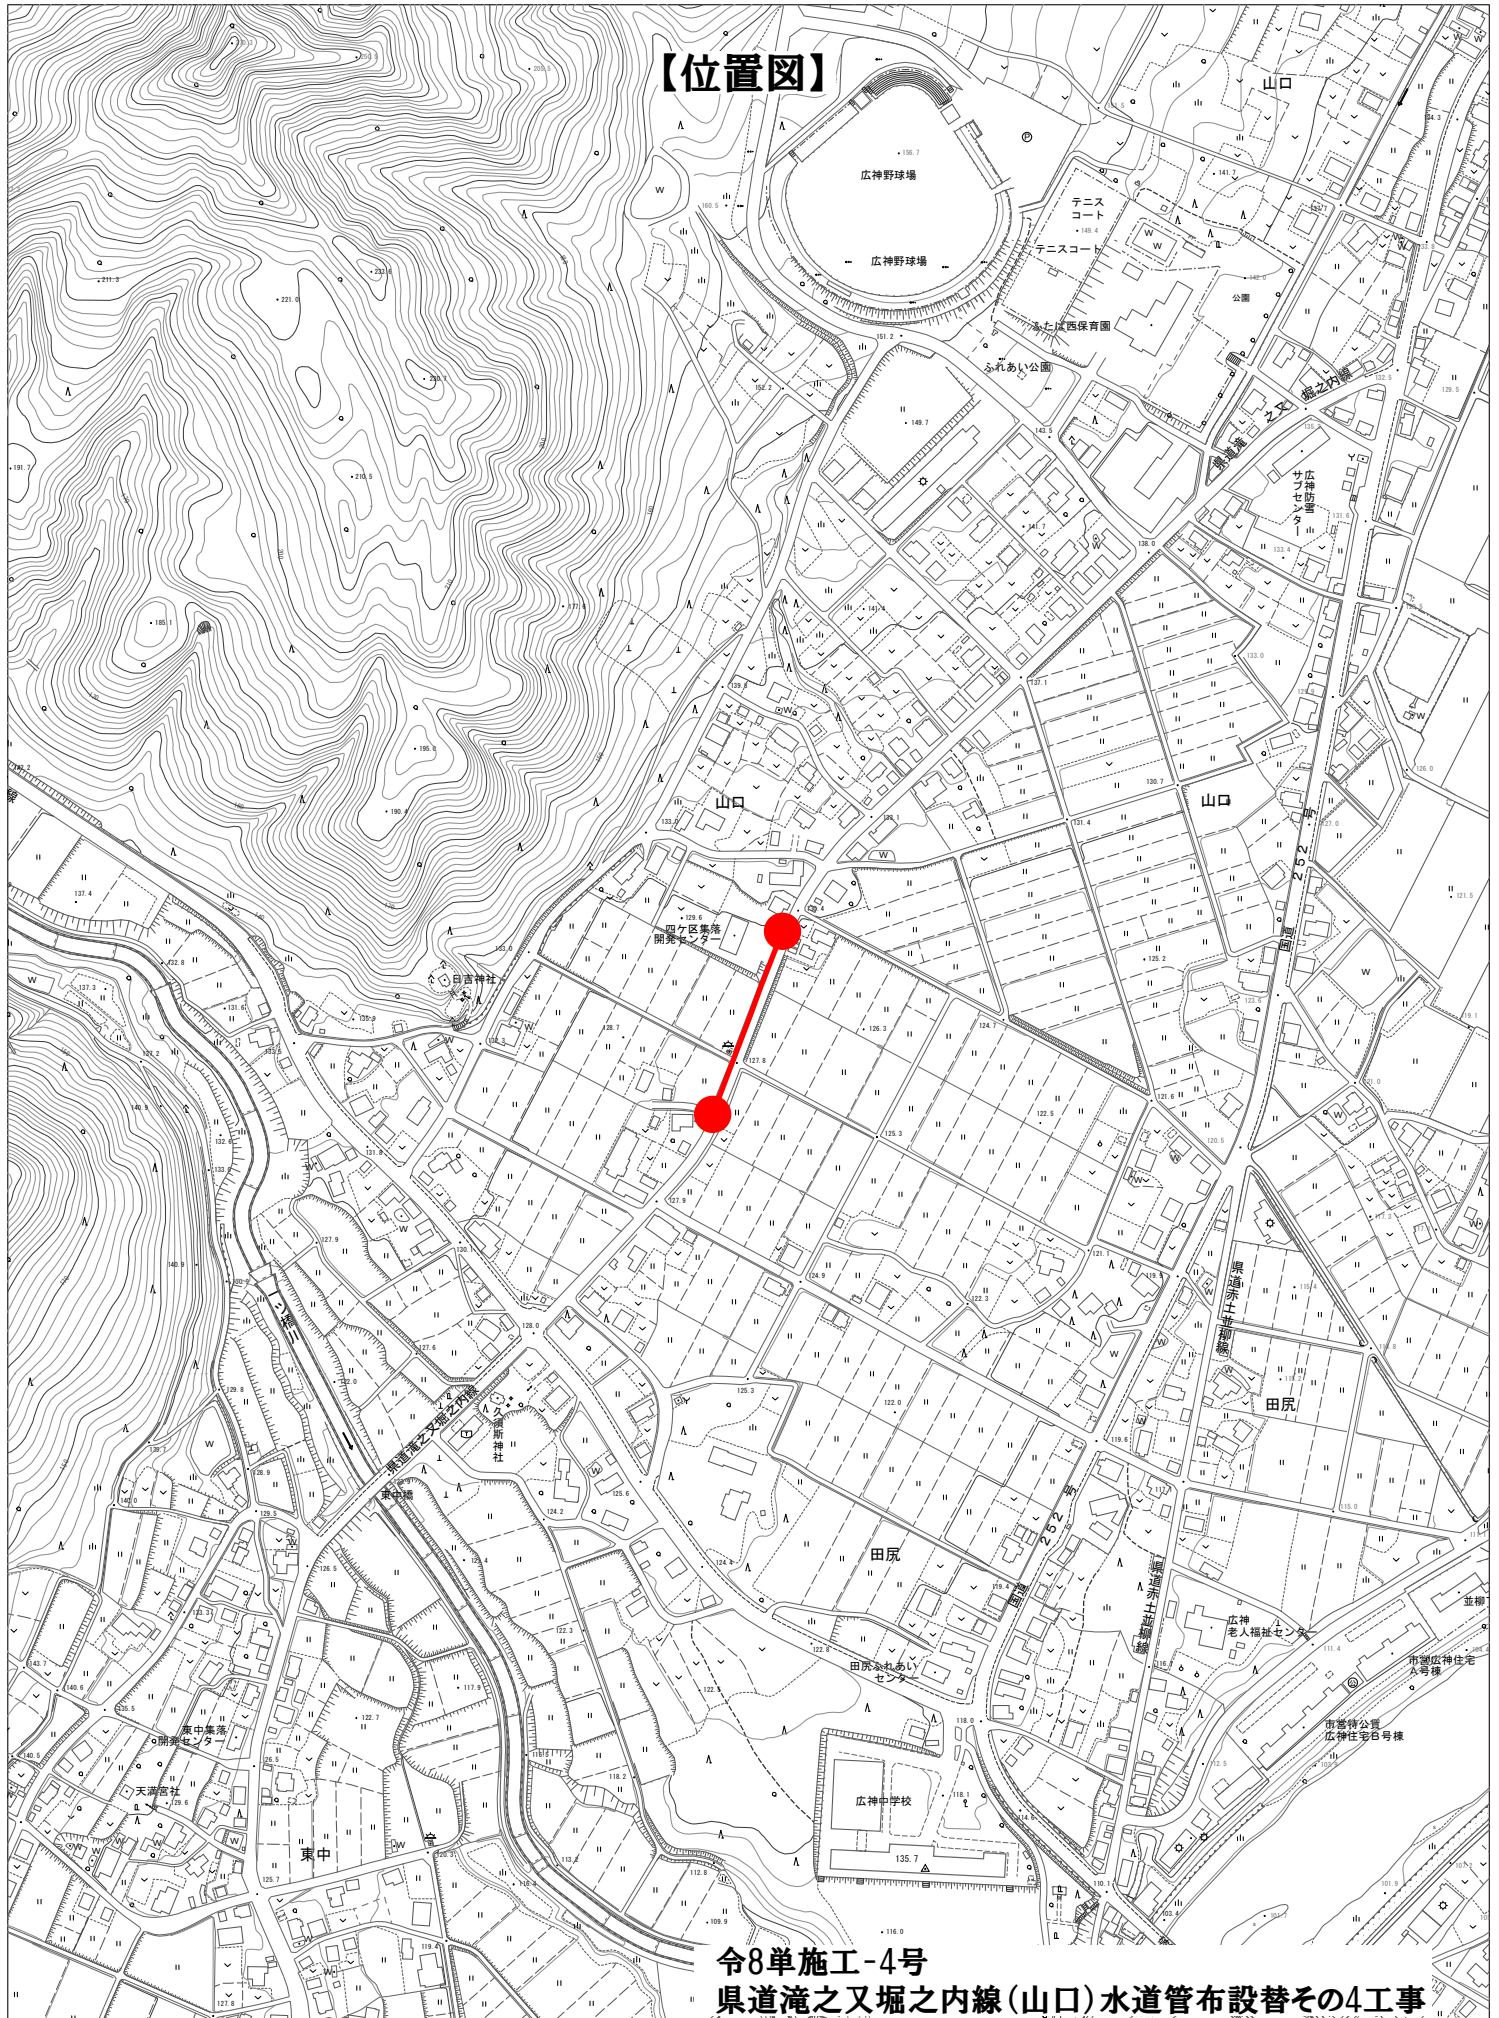

令8単施工-4号
県道滝之又堀之内線(山口)水道管布設替その4工事

UserID = 101468

X = 140488.041 Y = 41709.969

1/5000

A horizontal number line with three tick marks. The first tick mark is labeled '0', the second is labeled '100', and the third is labeled '200m'. A horizontal bracket is drawn below the line, starting at the '0' tick mark and ending at the '100' tick mark.