


機械室配置図

S=1:50

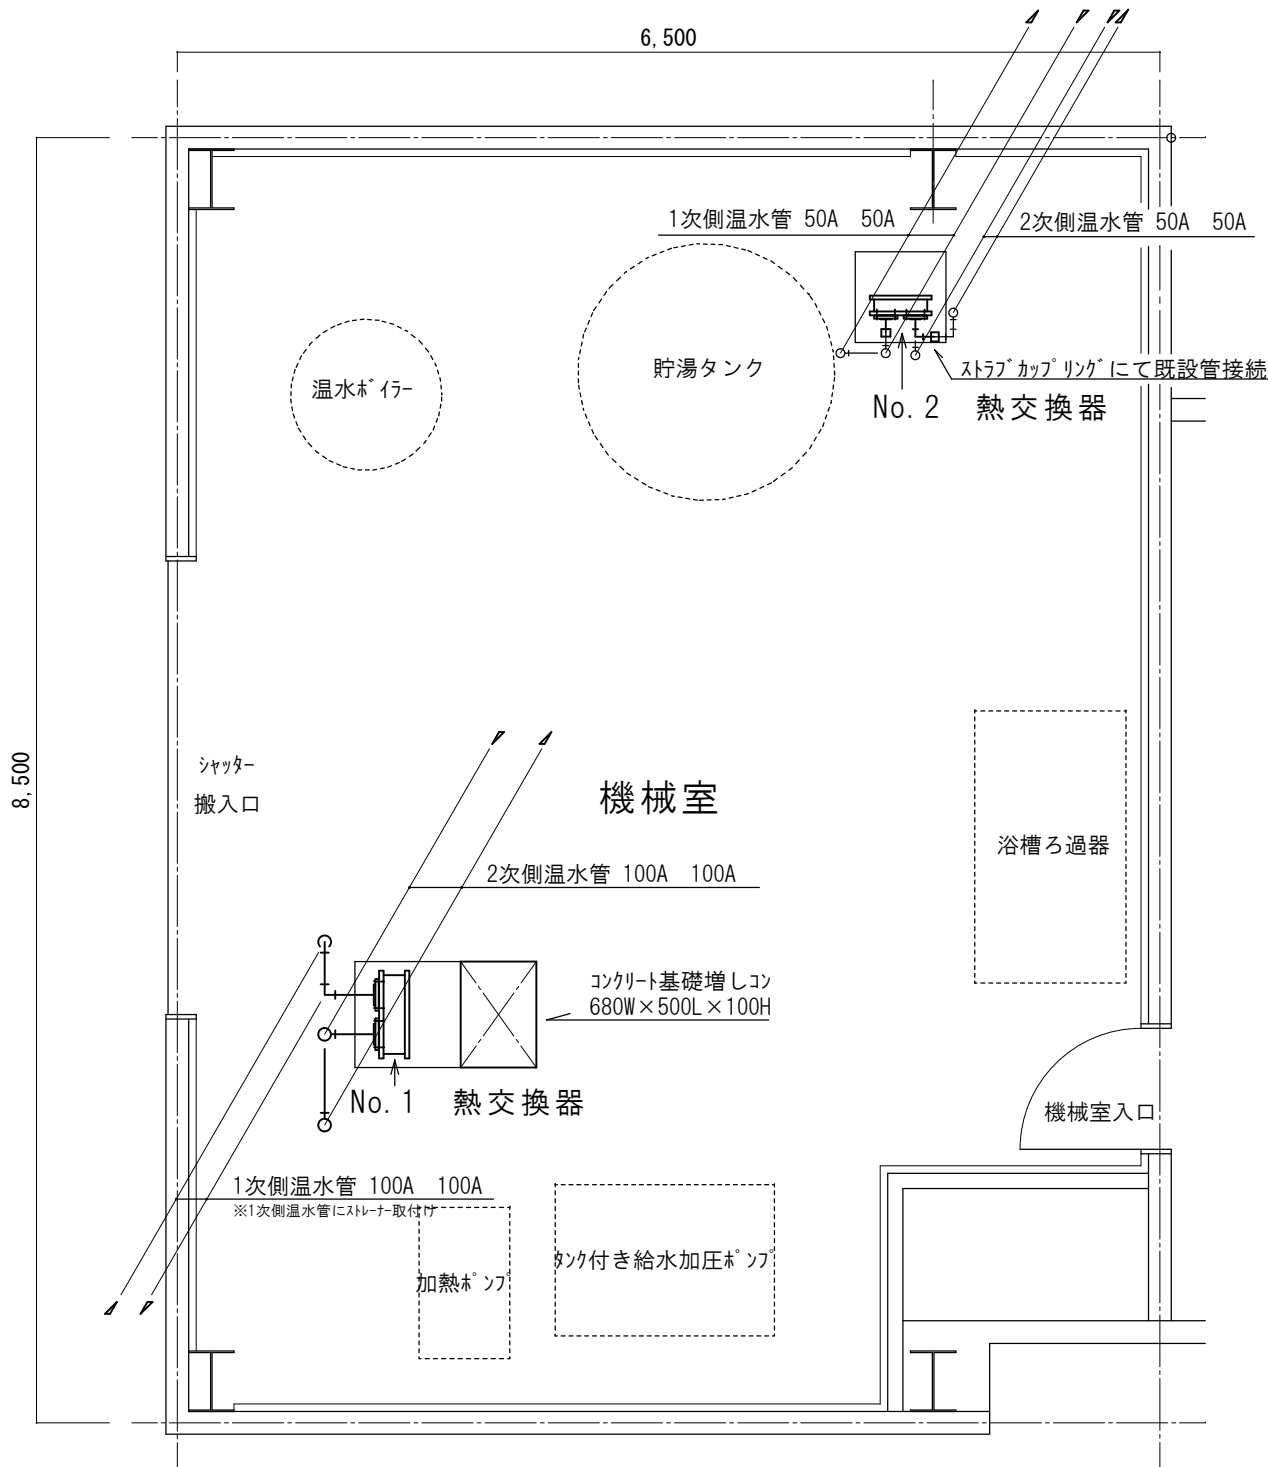

建物配置図

S=1:300

