


【施工位置図】

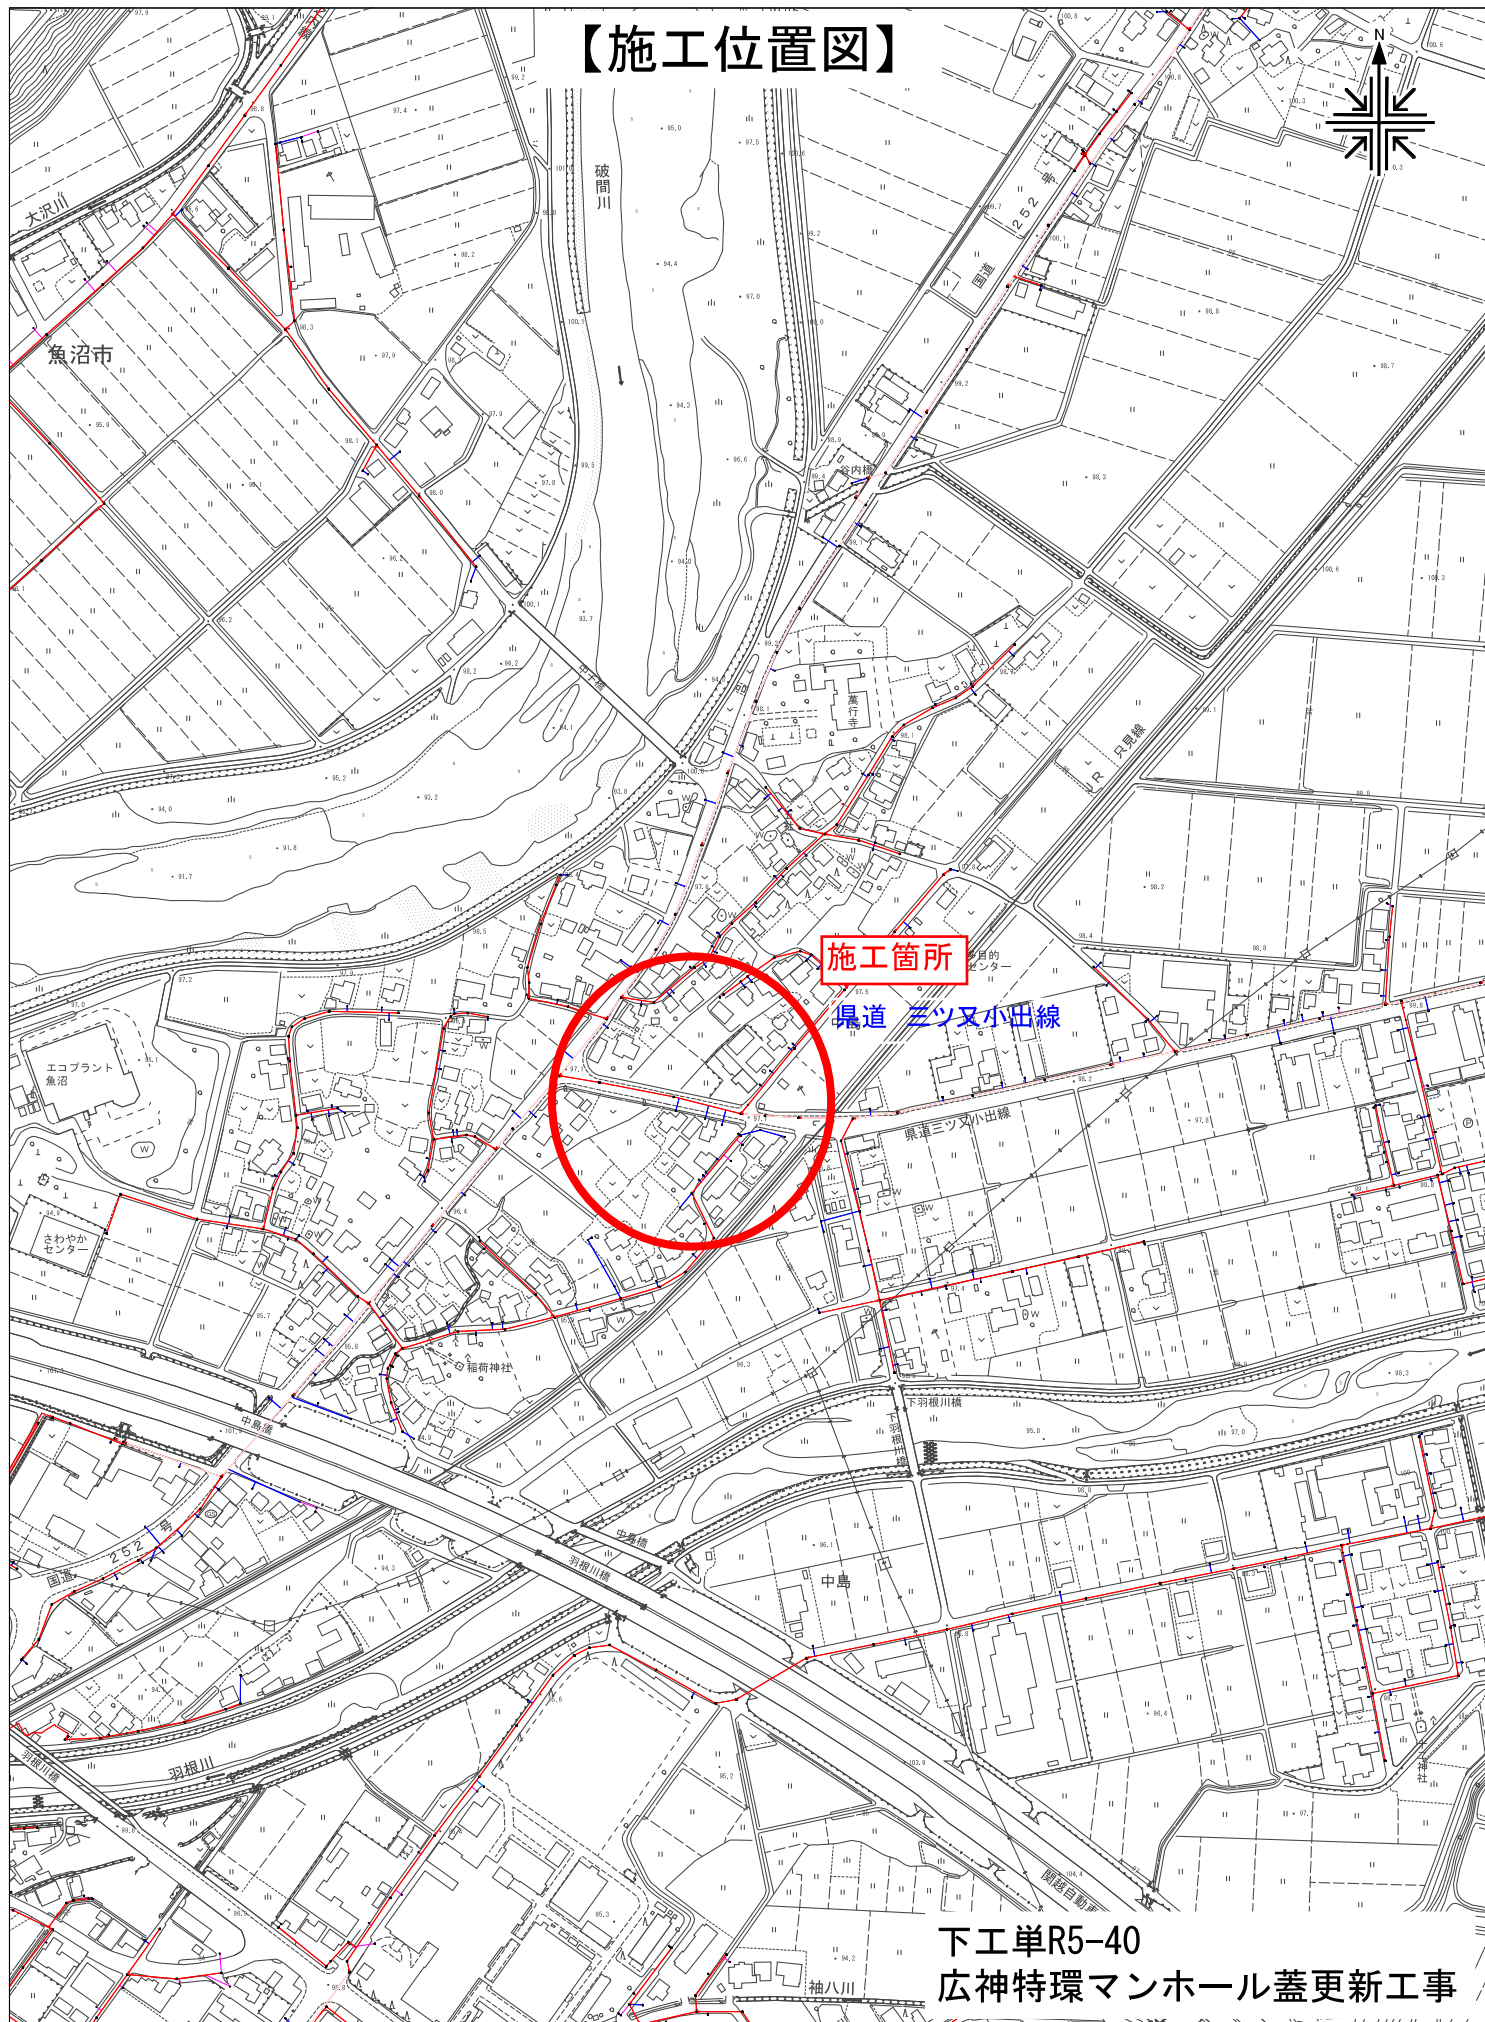

UserID = 100985

1/5000

0 100

400m