

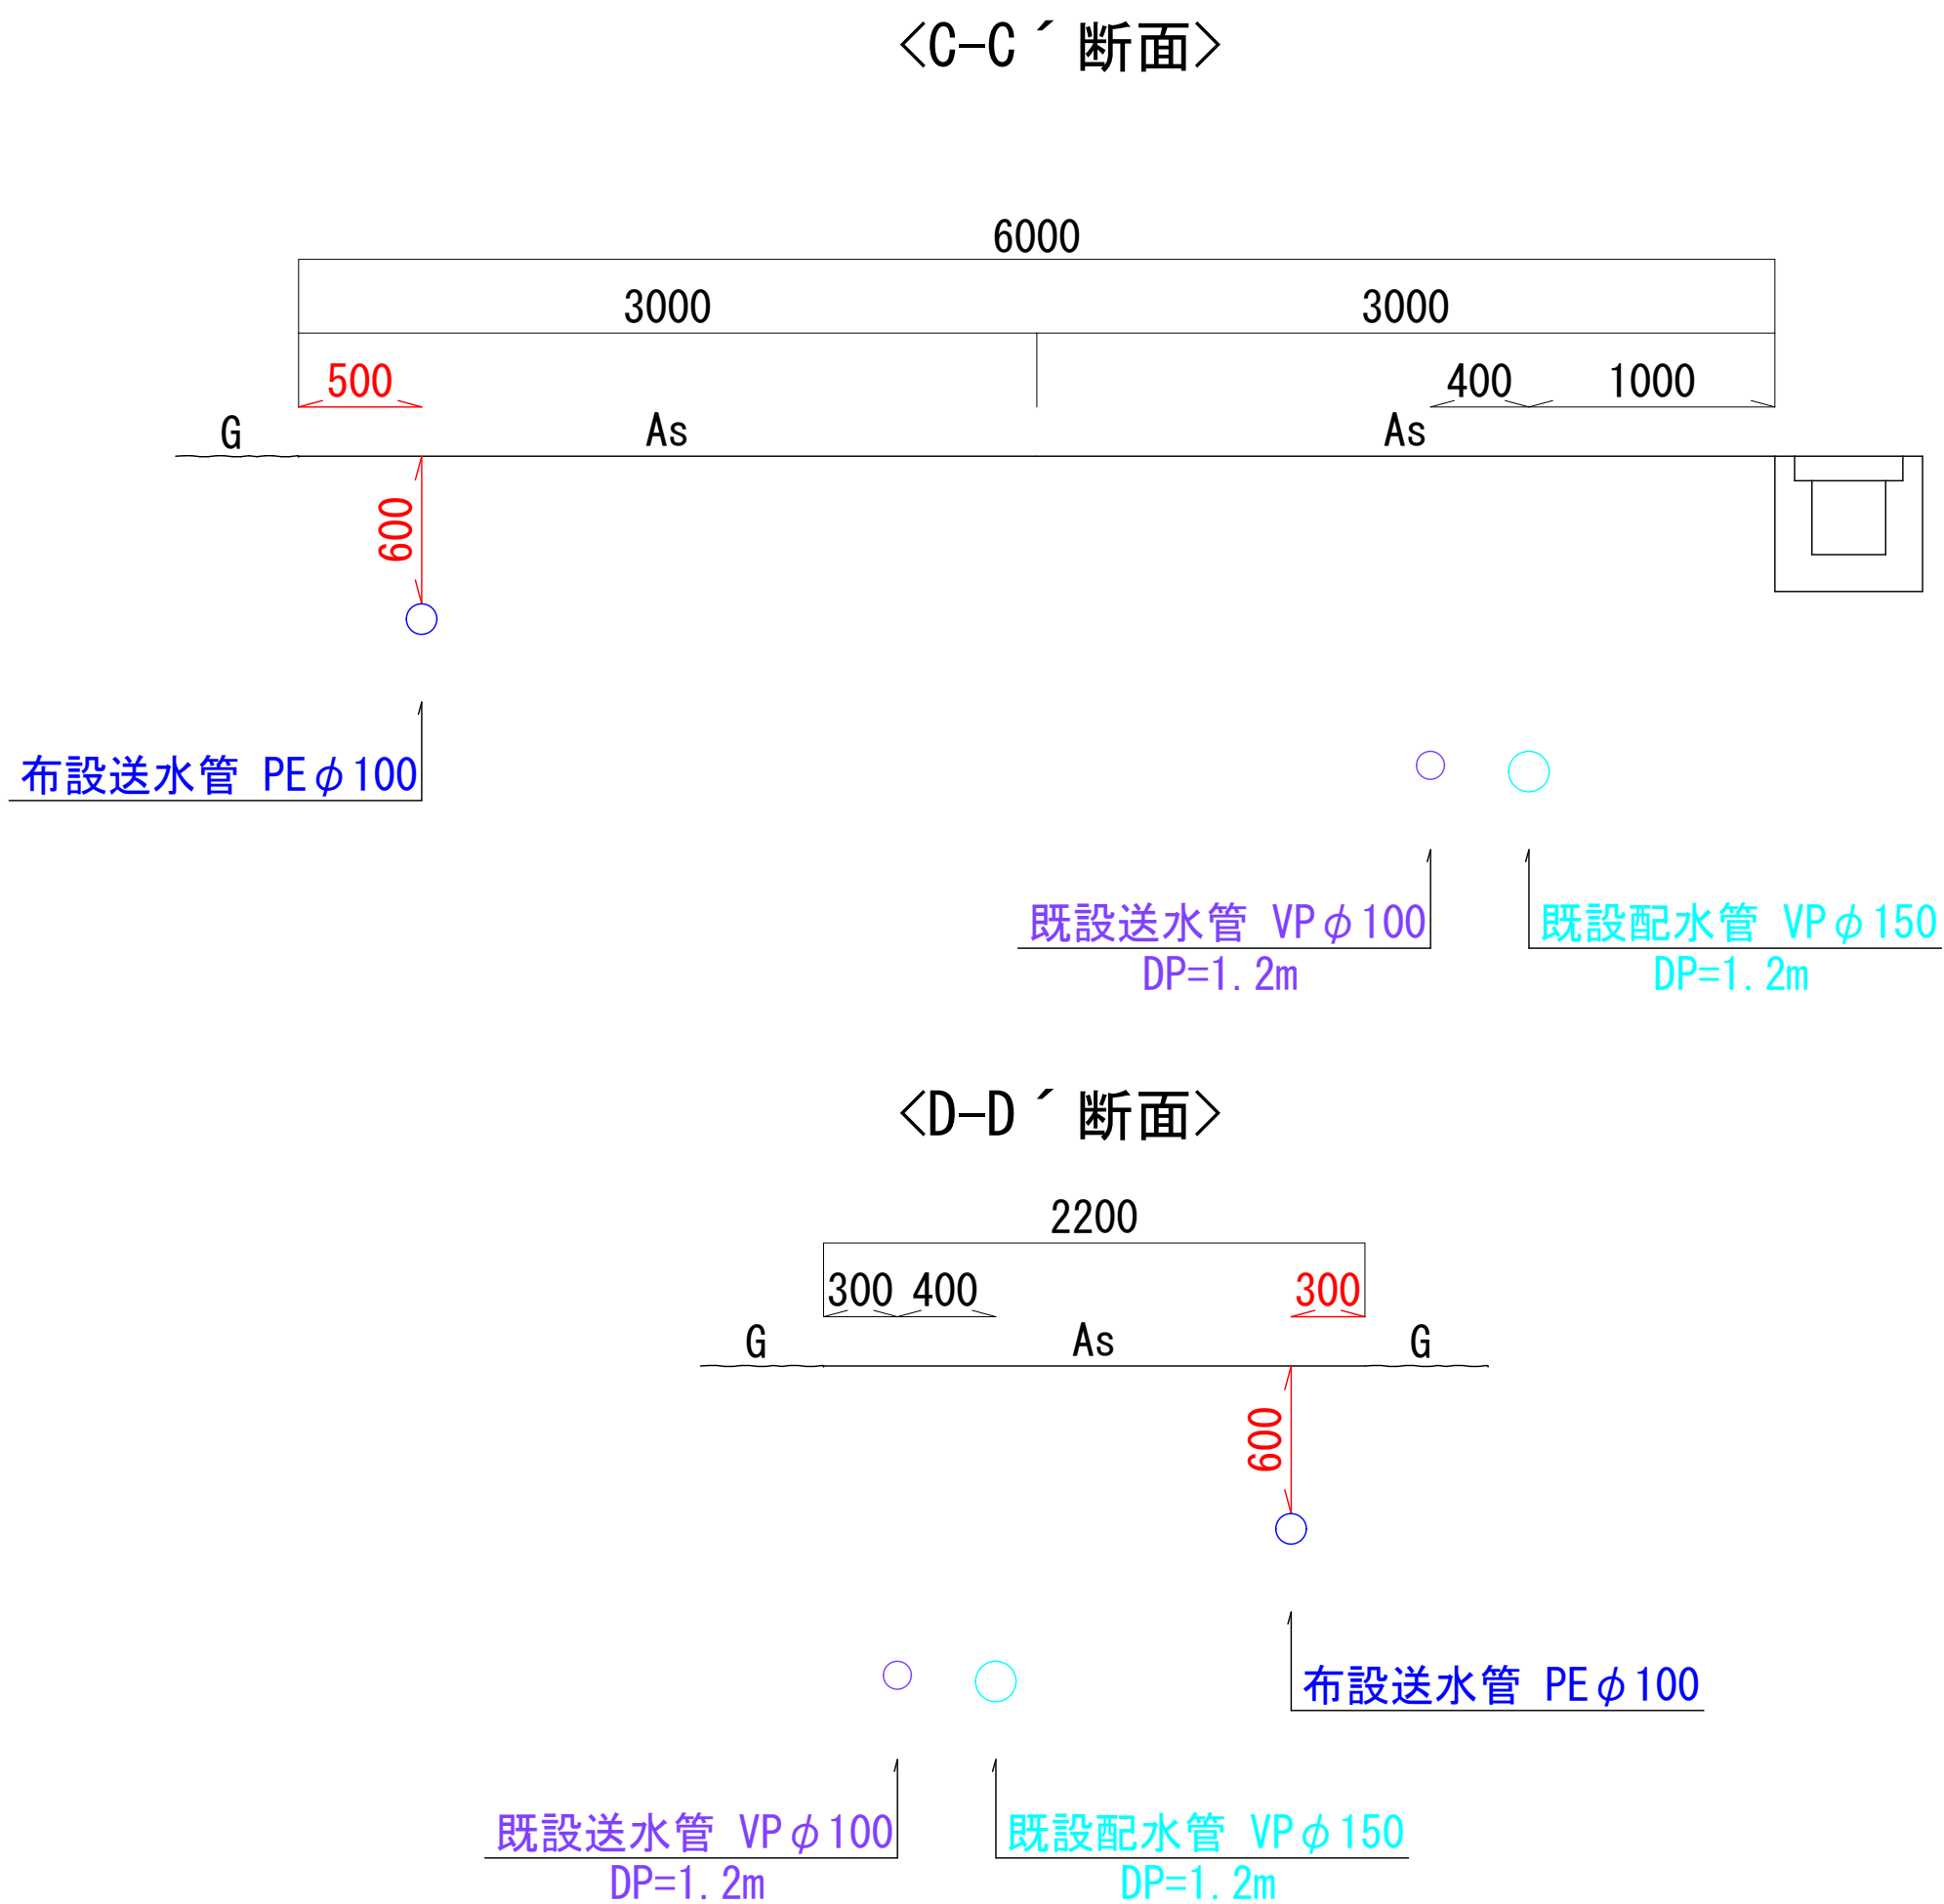
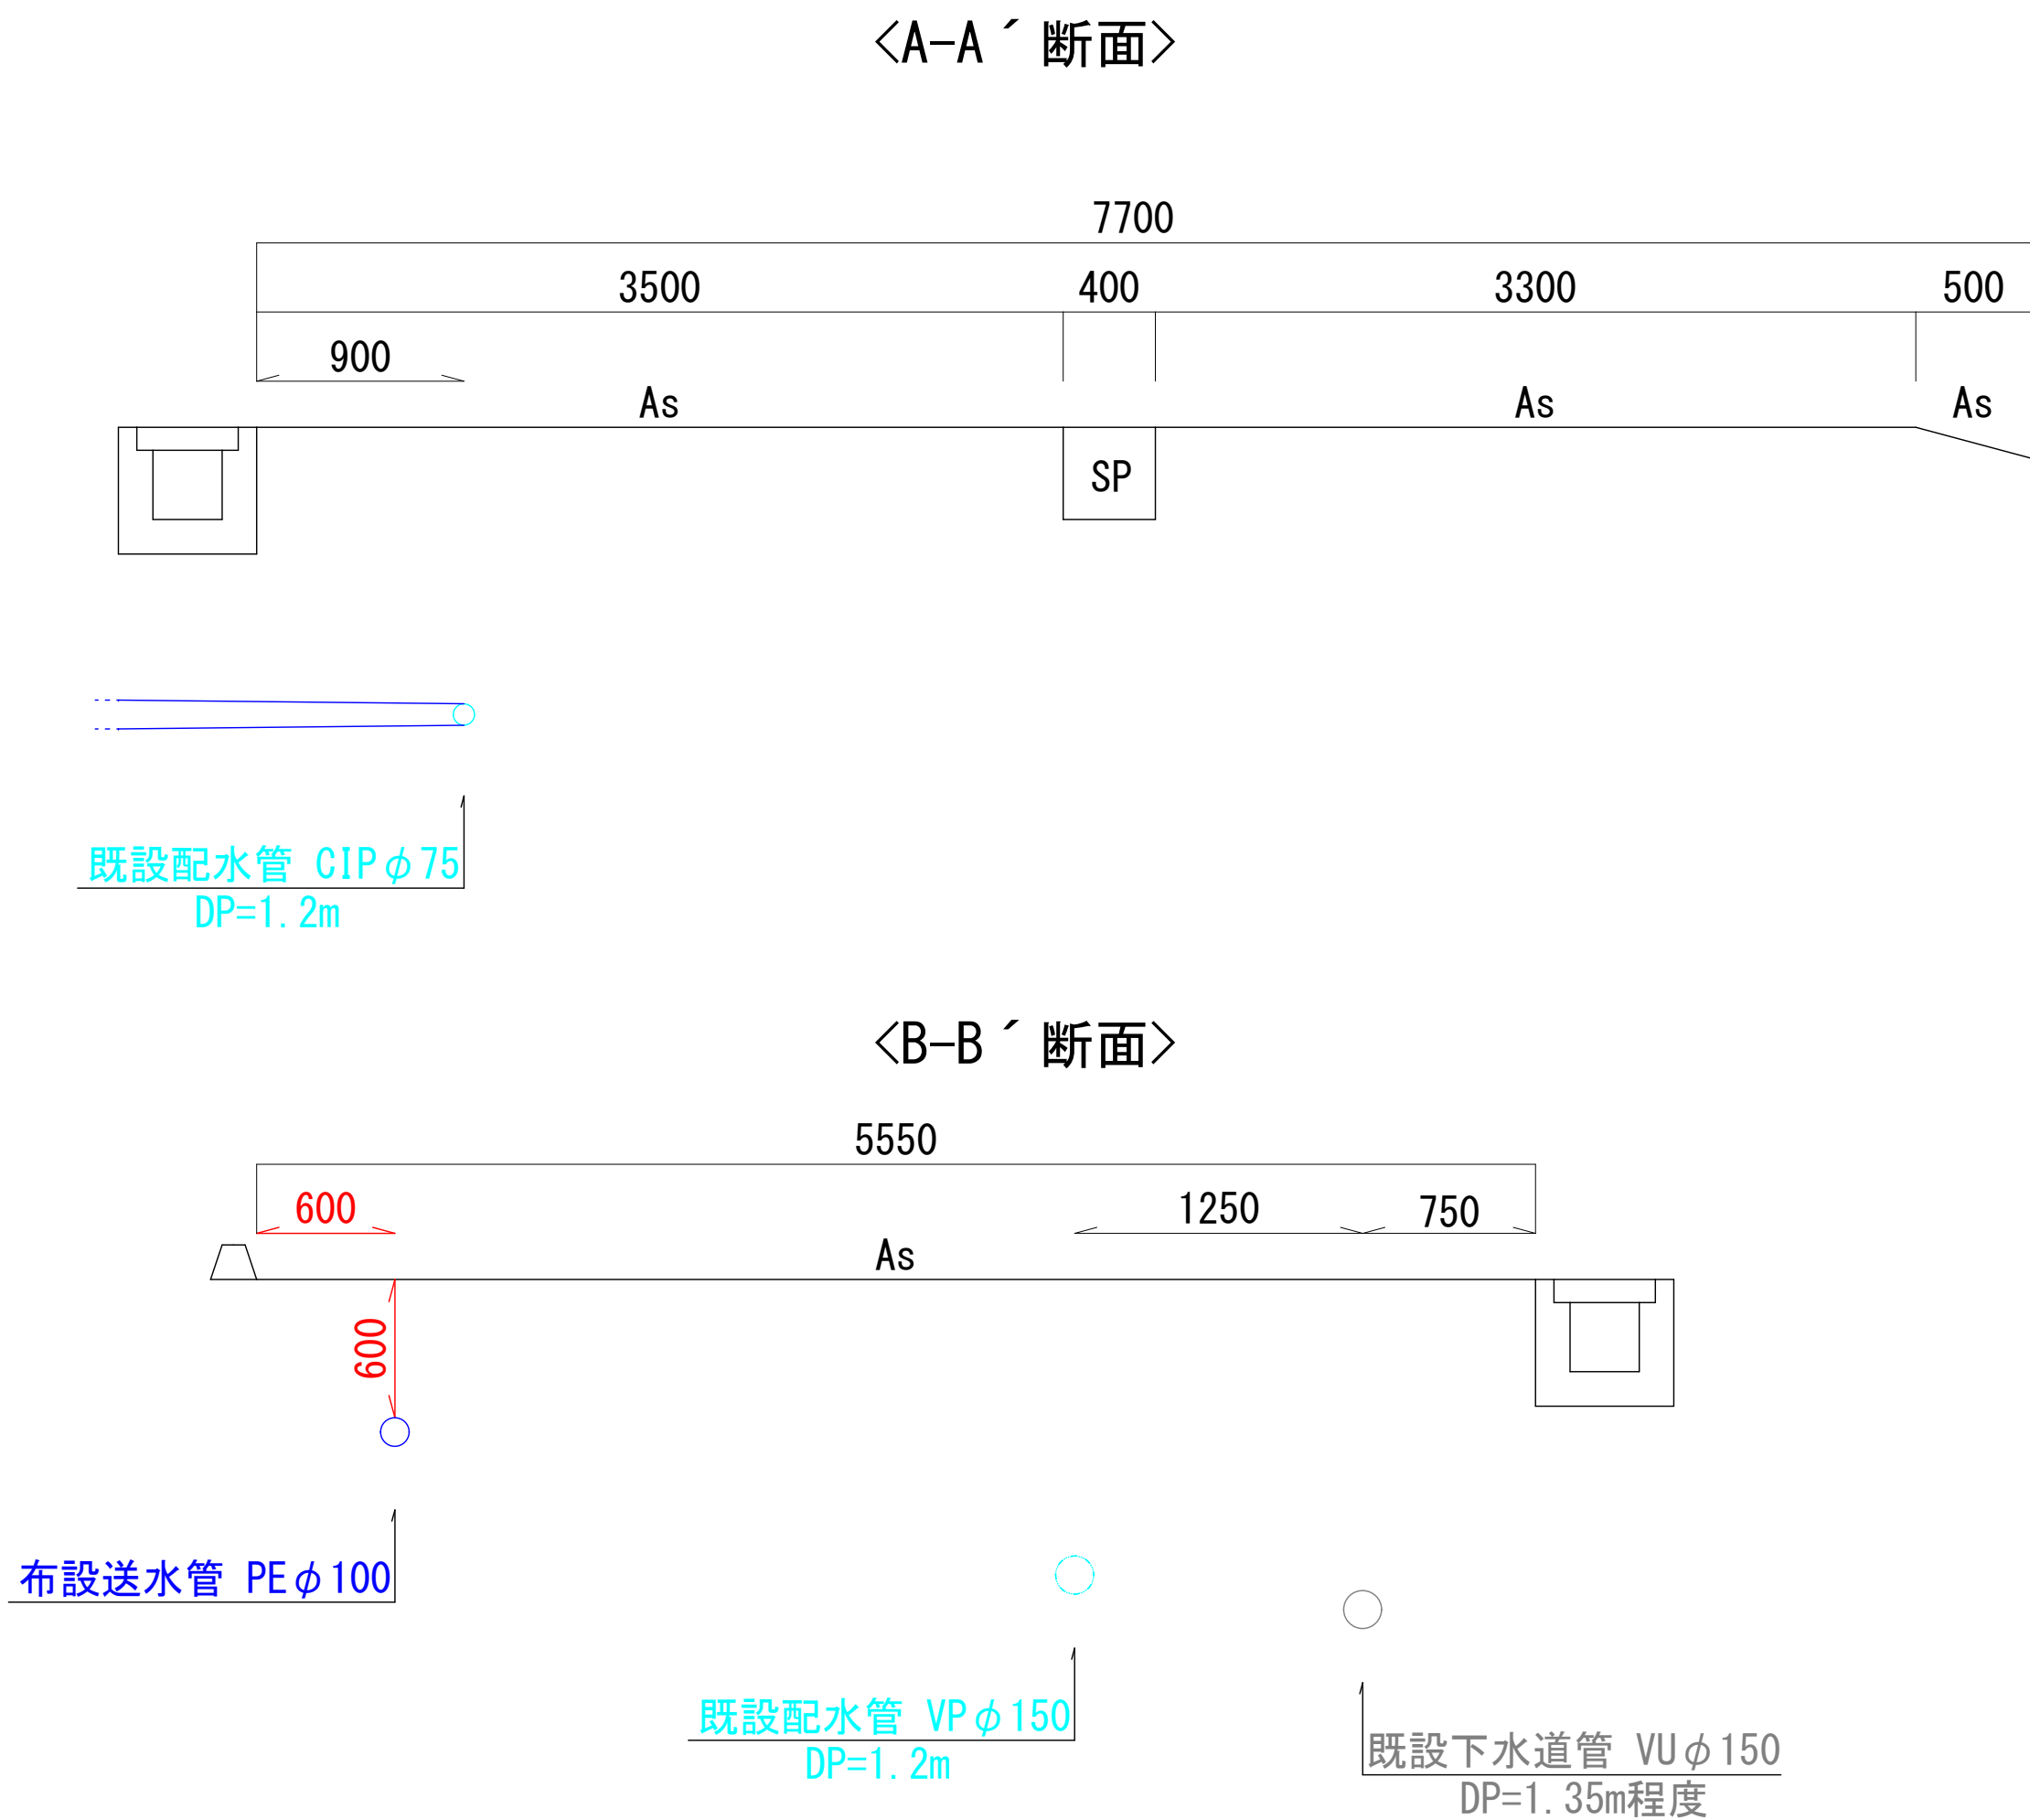


【標準横断面図 S=1:30】

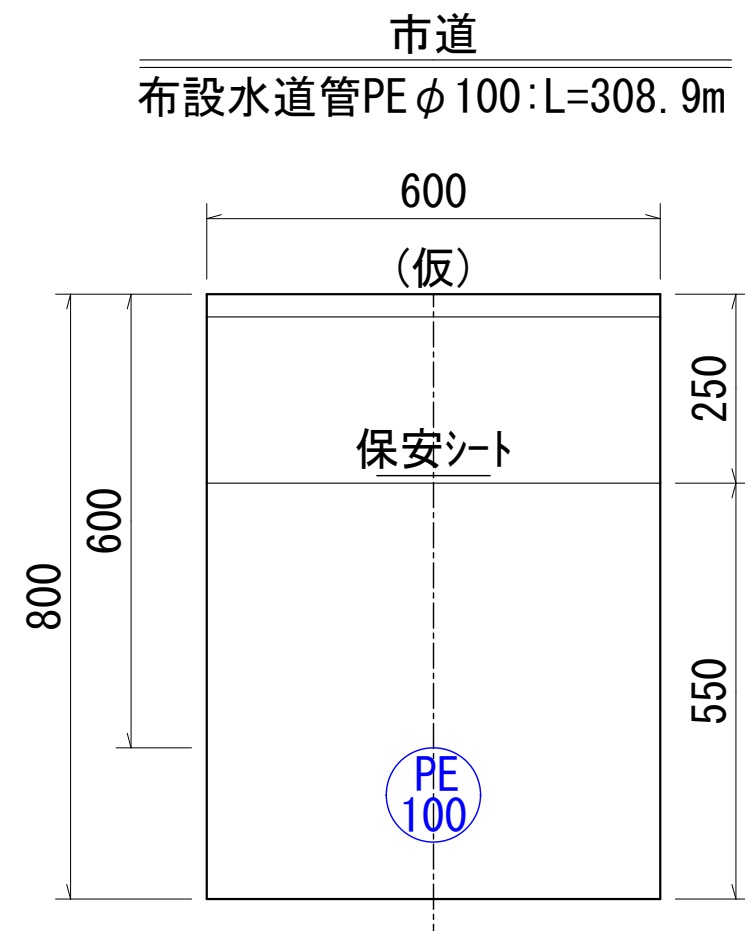

【標準掘削断面図 S=1:10】

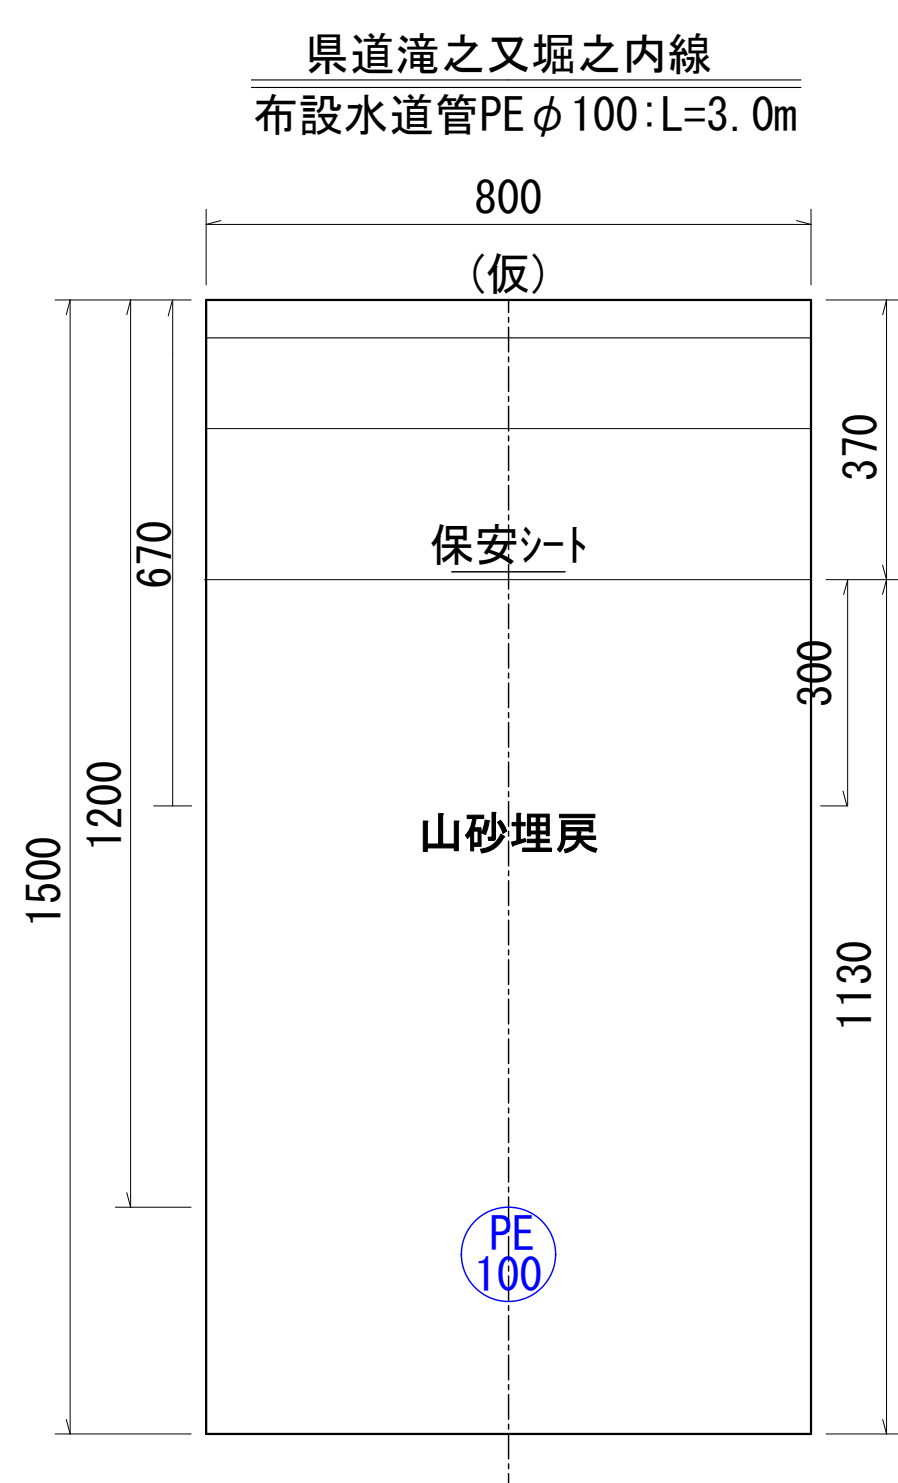

【舗装構成図 S=1:10】

