

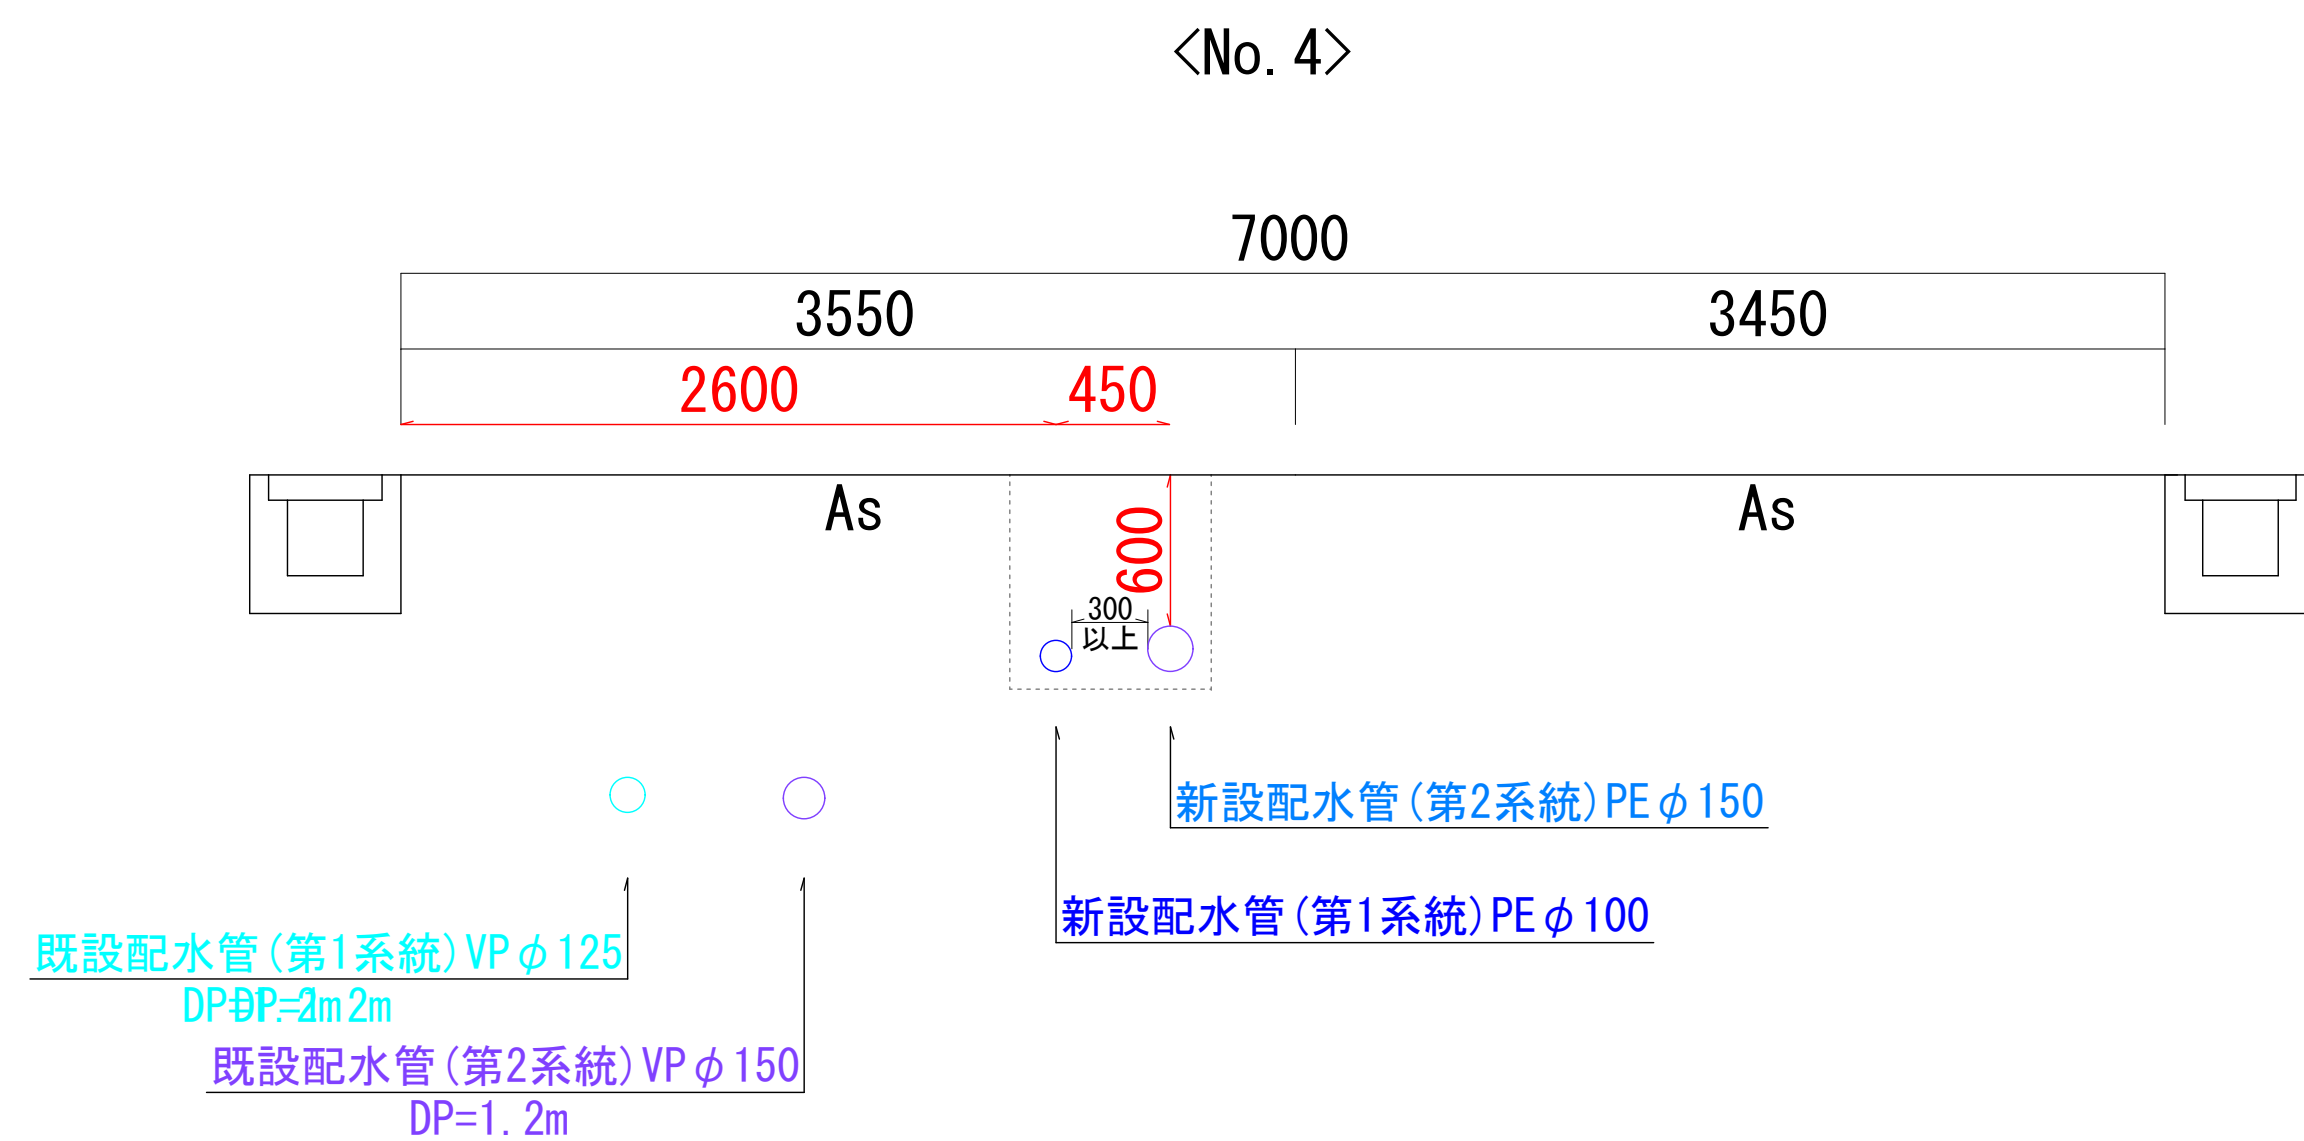
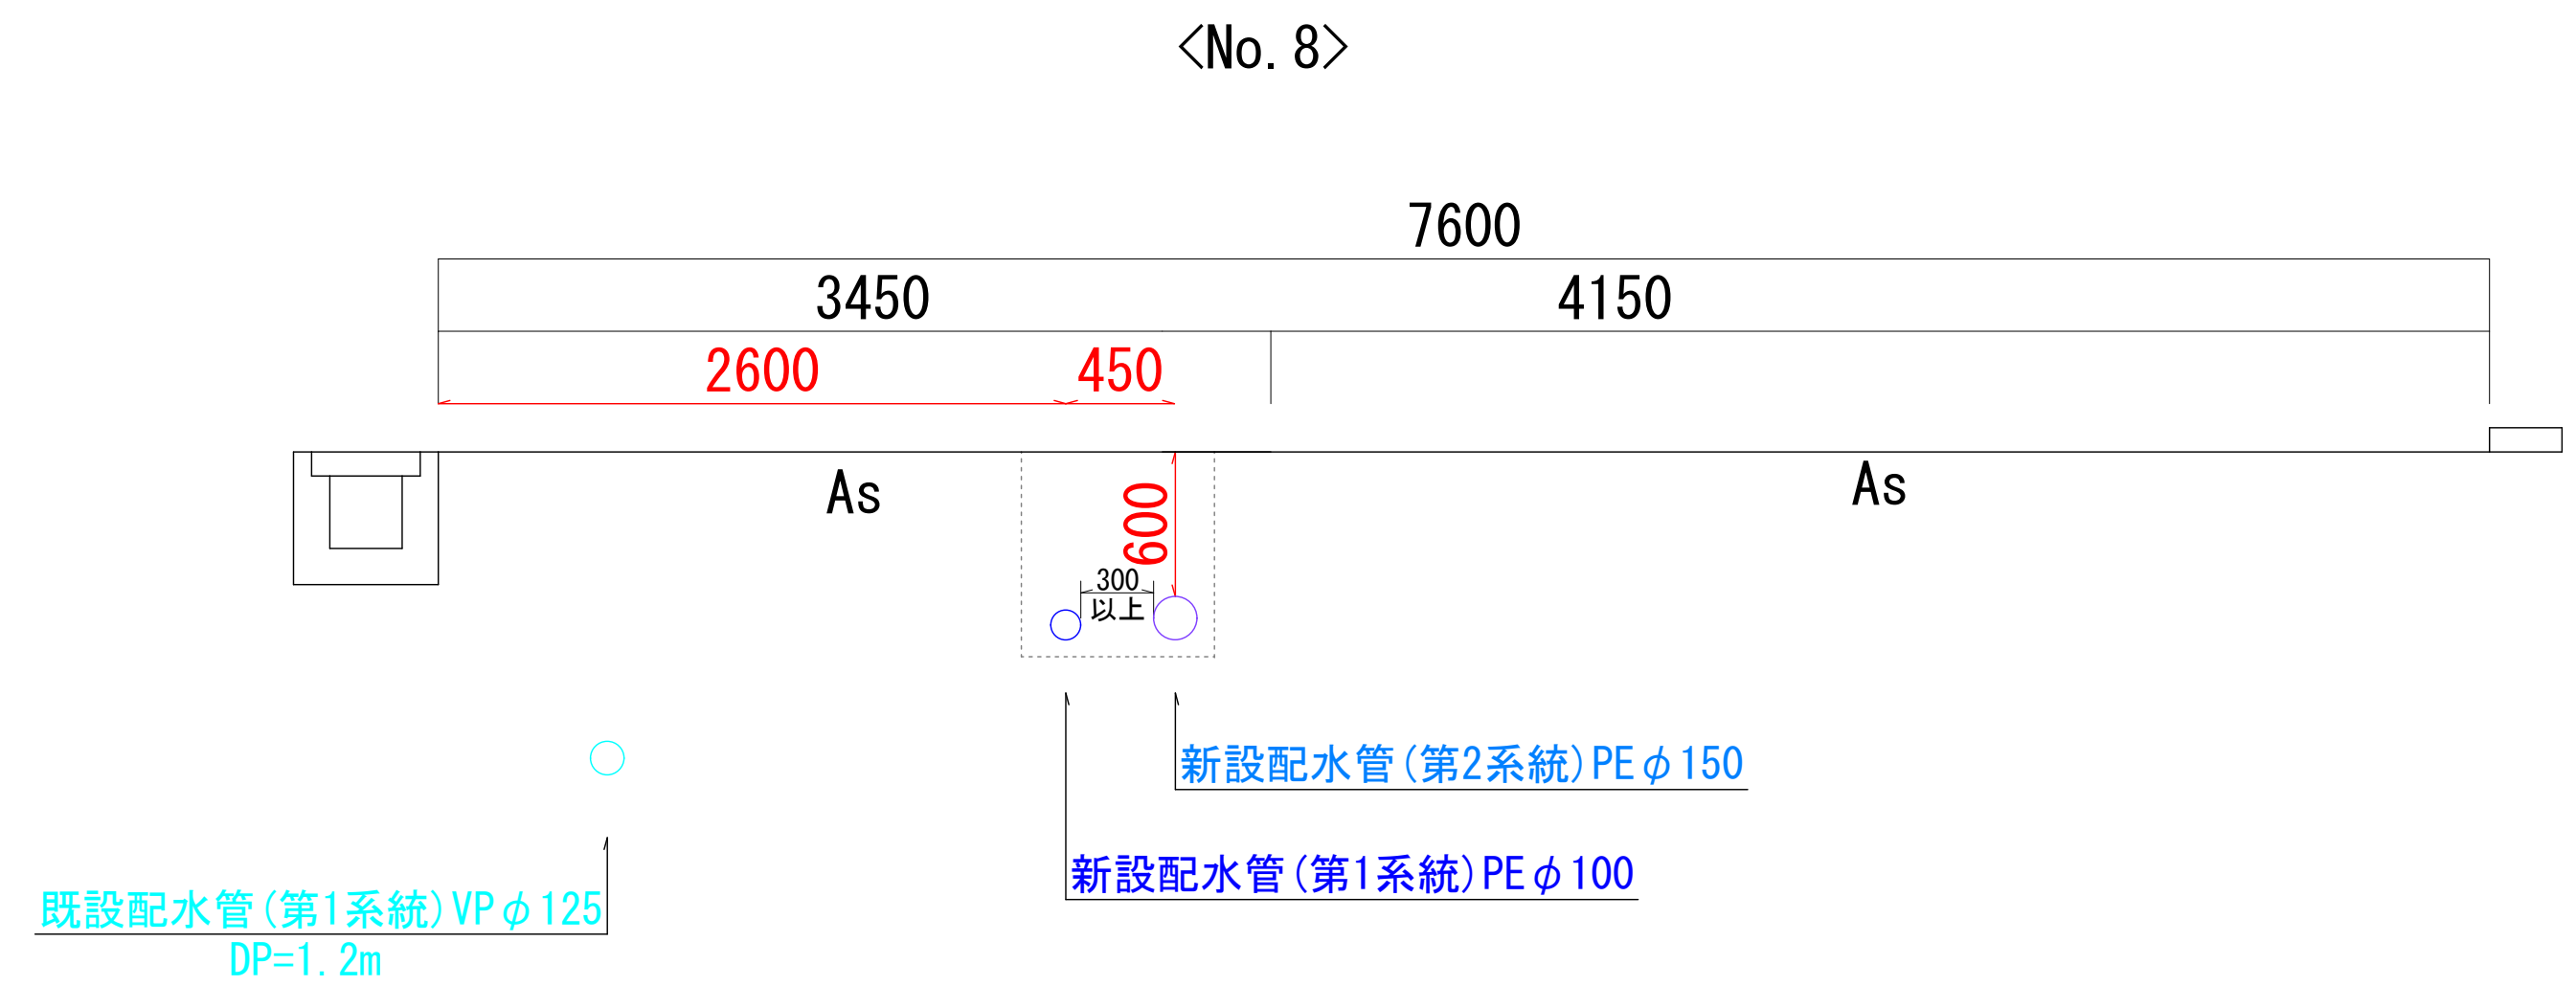
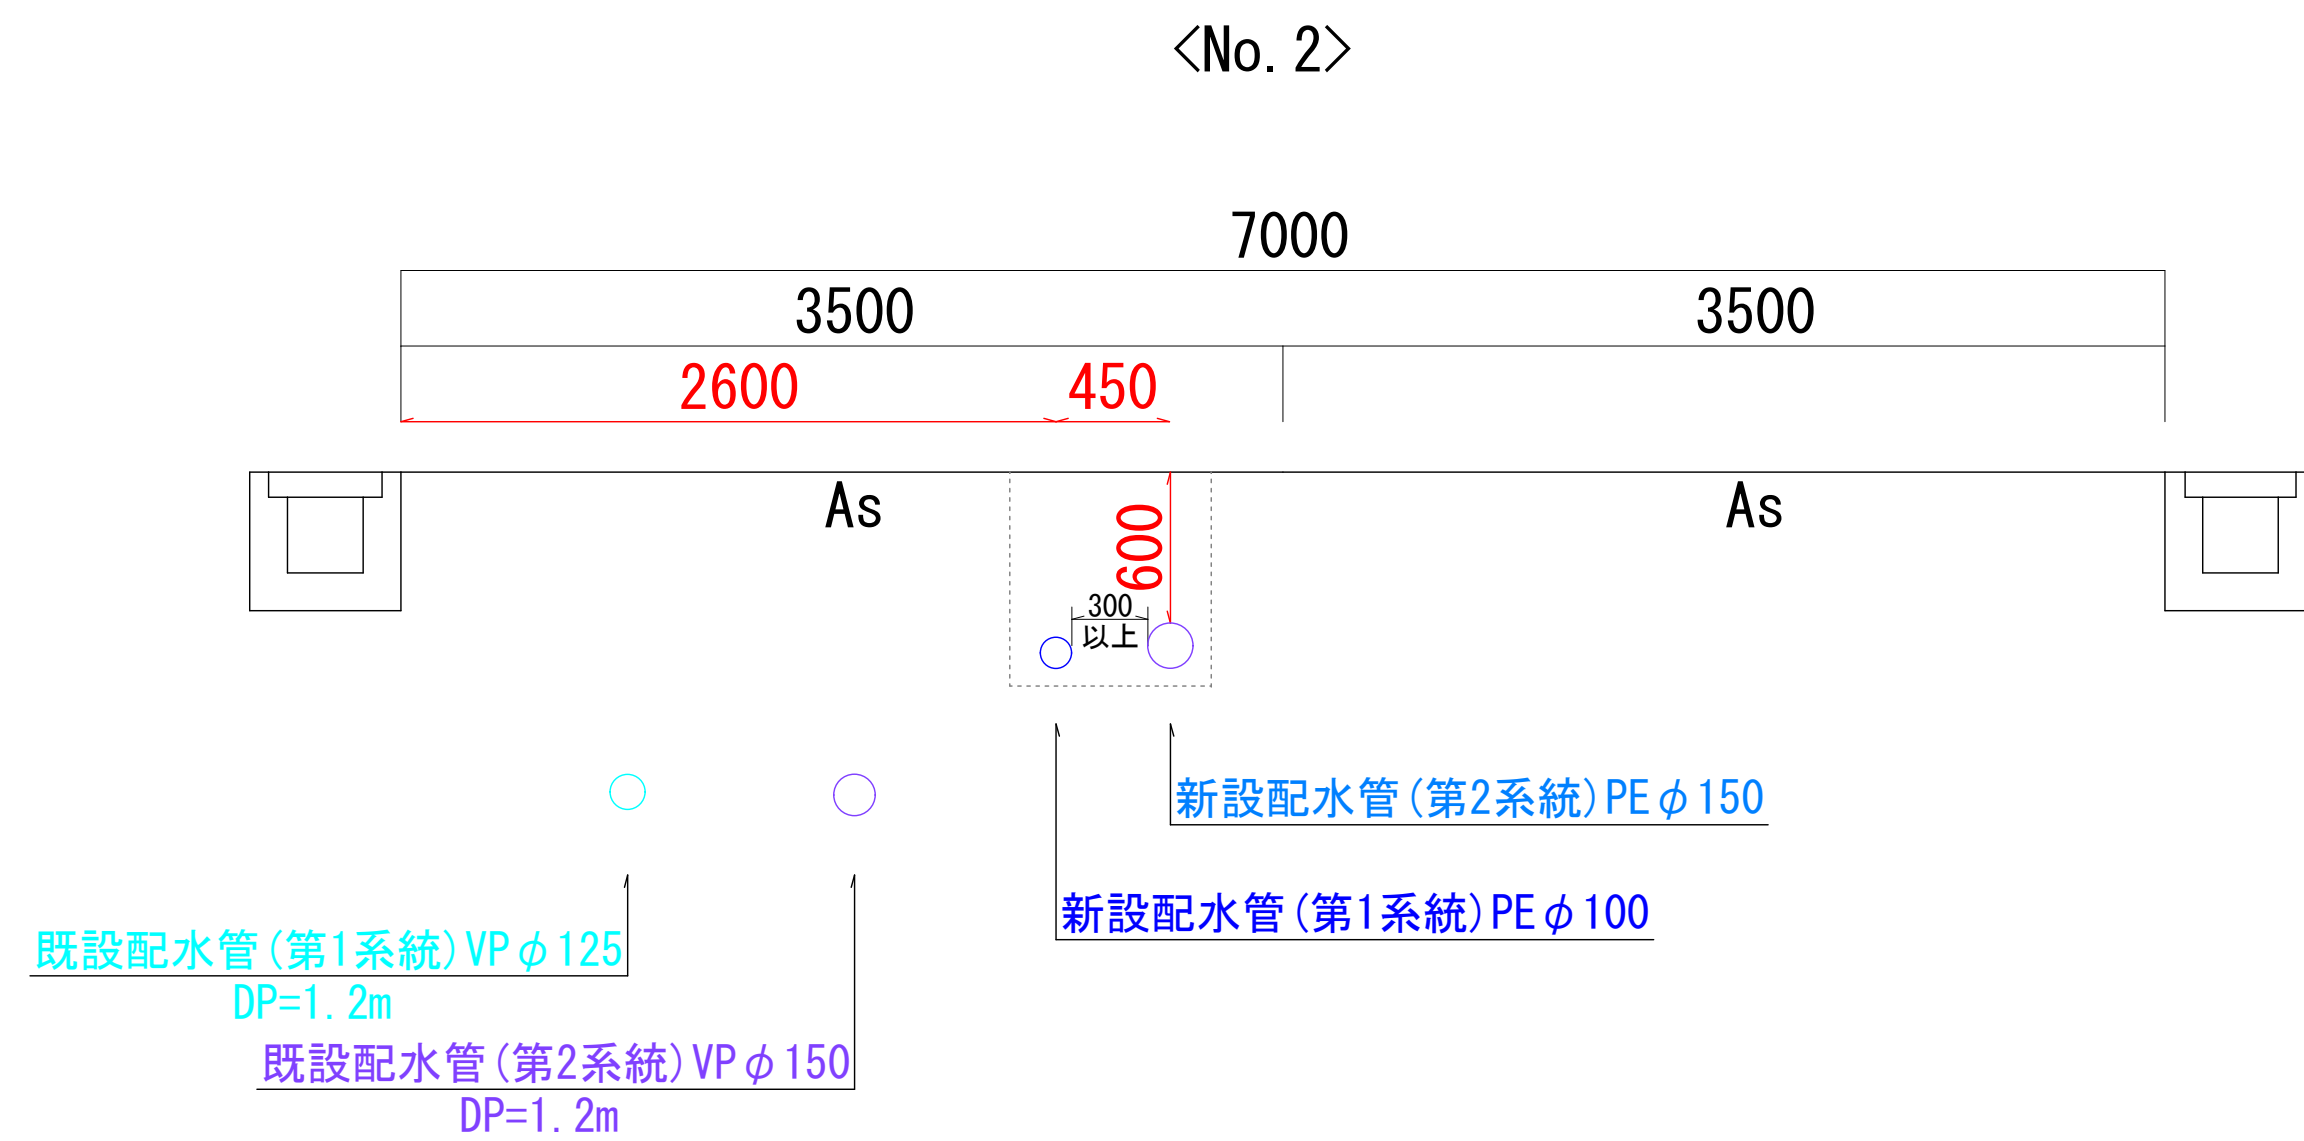


【横断面図 S=1:30】

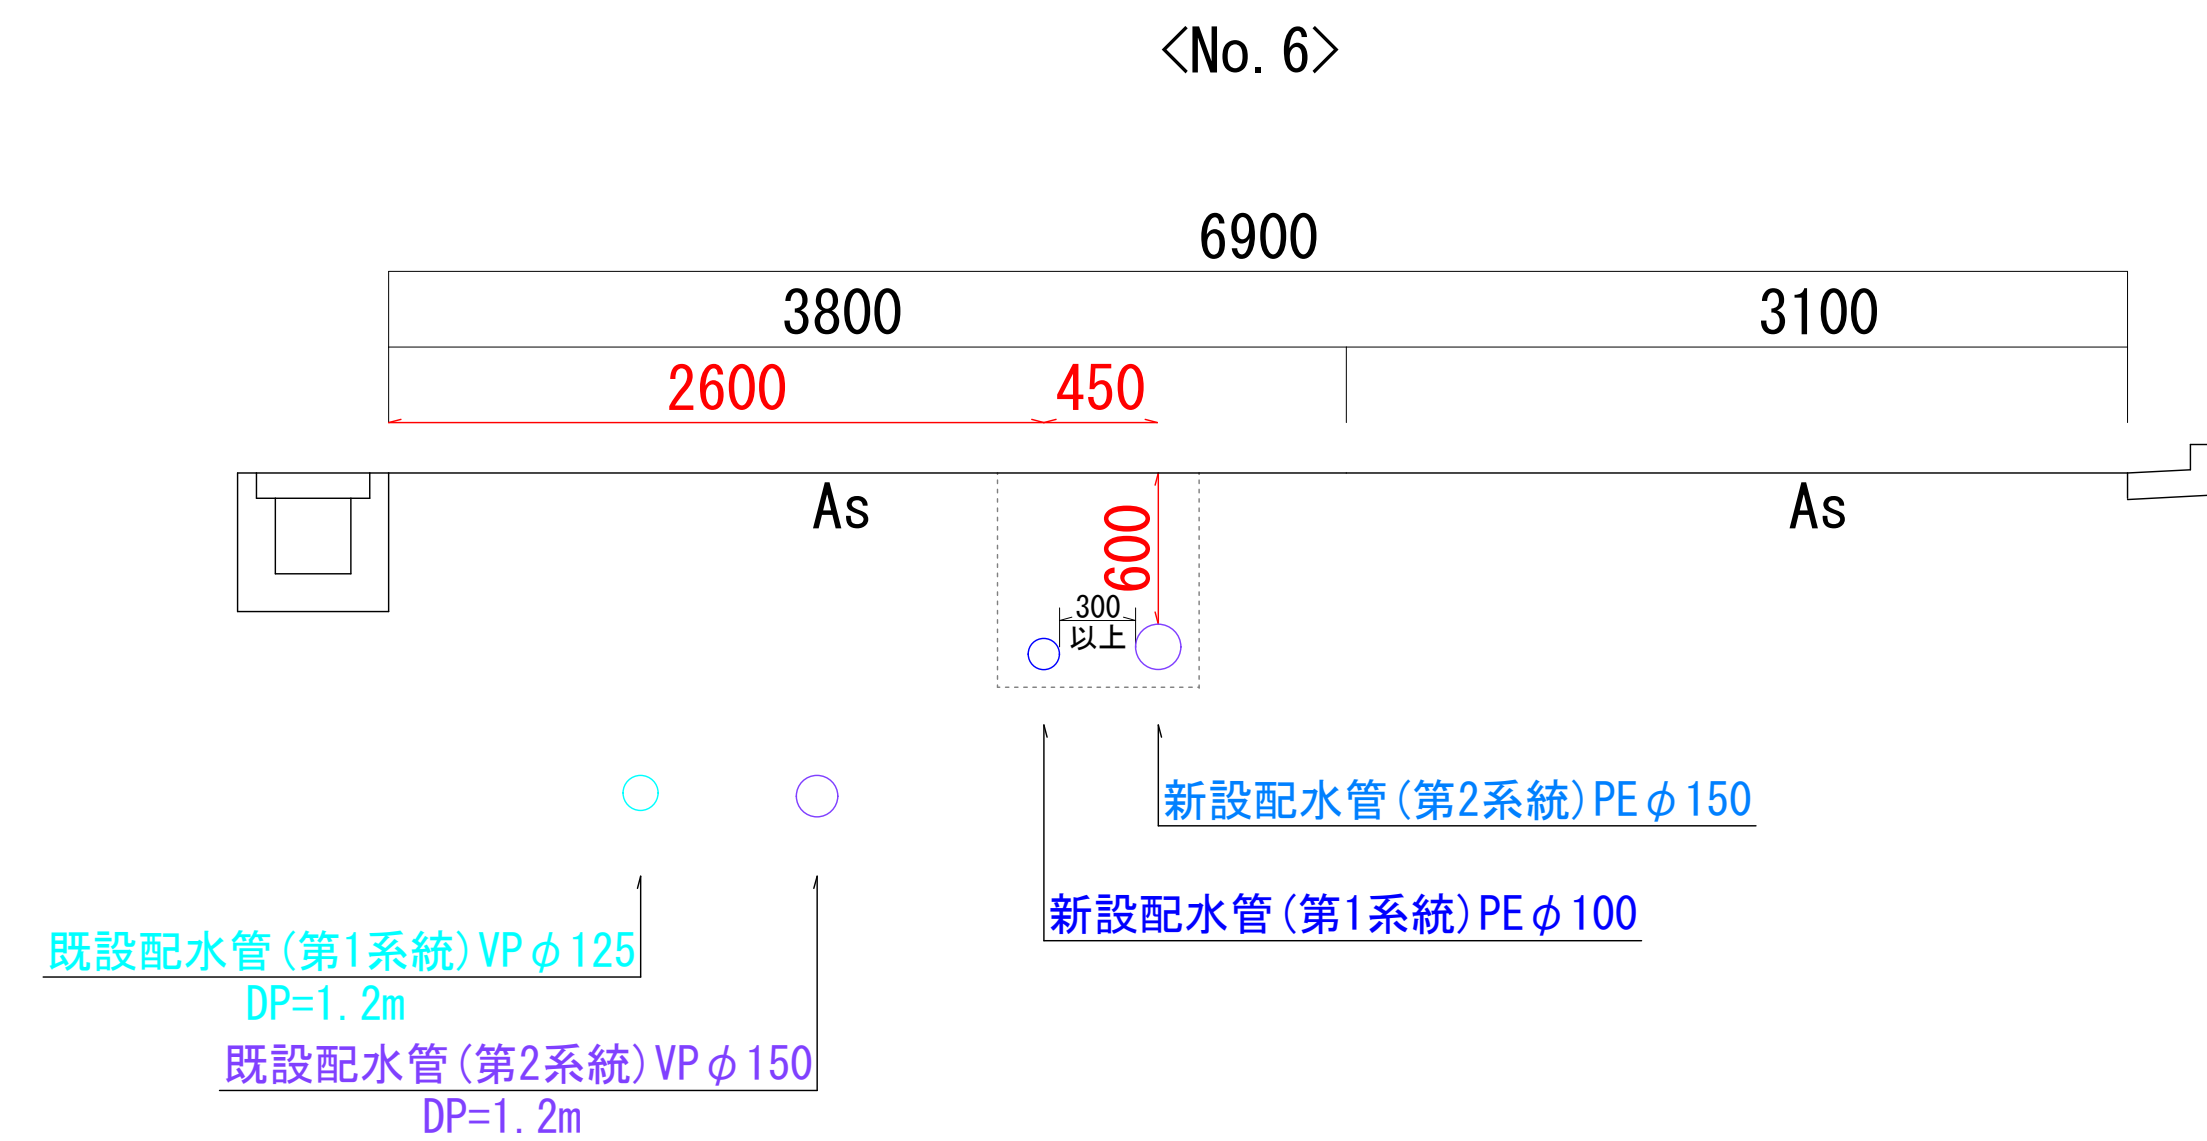

【舗装構成図 S=1:10】

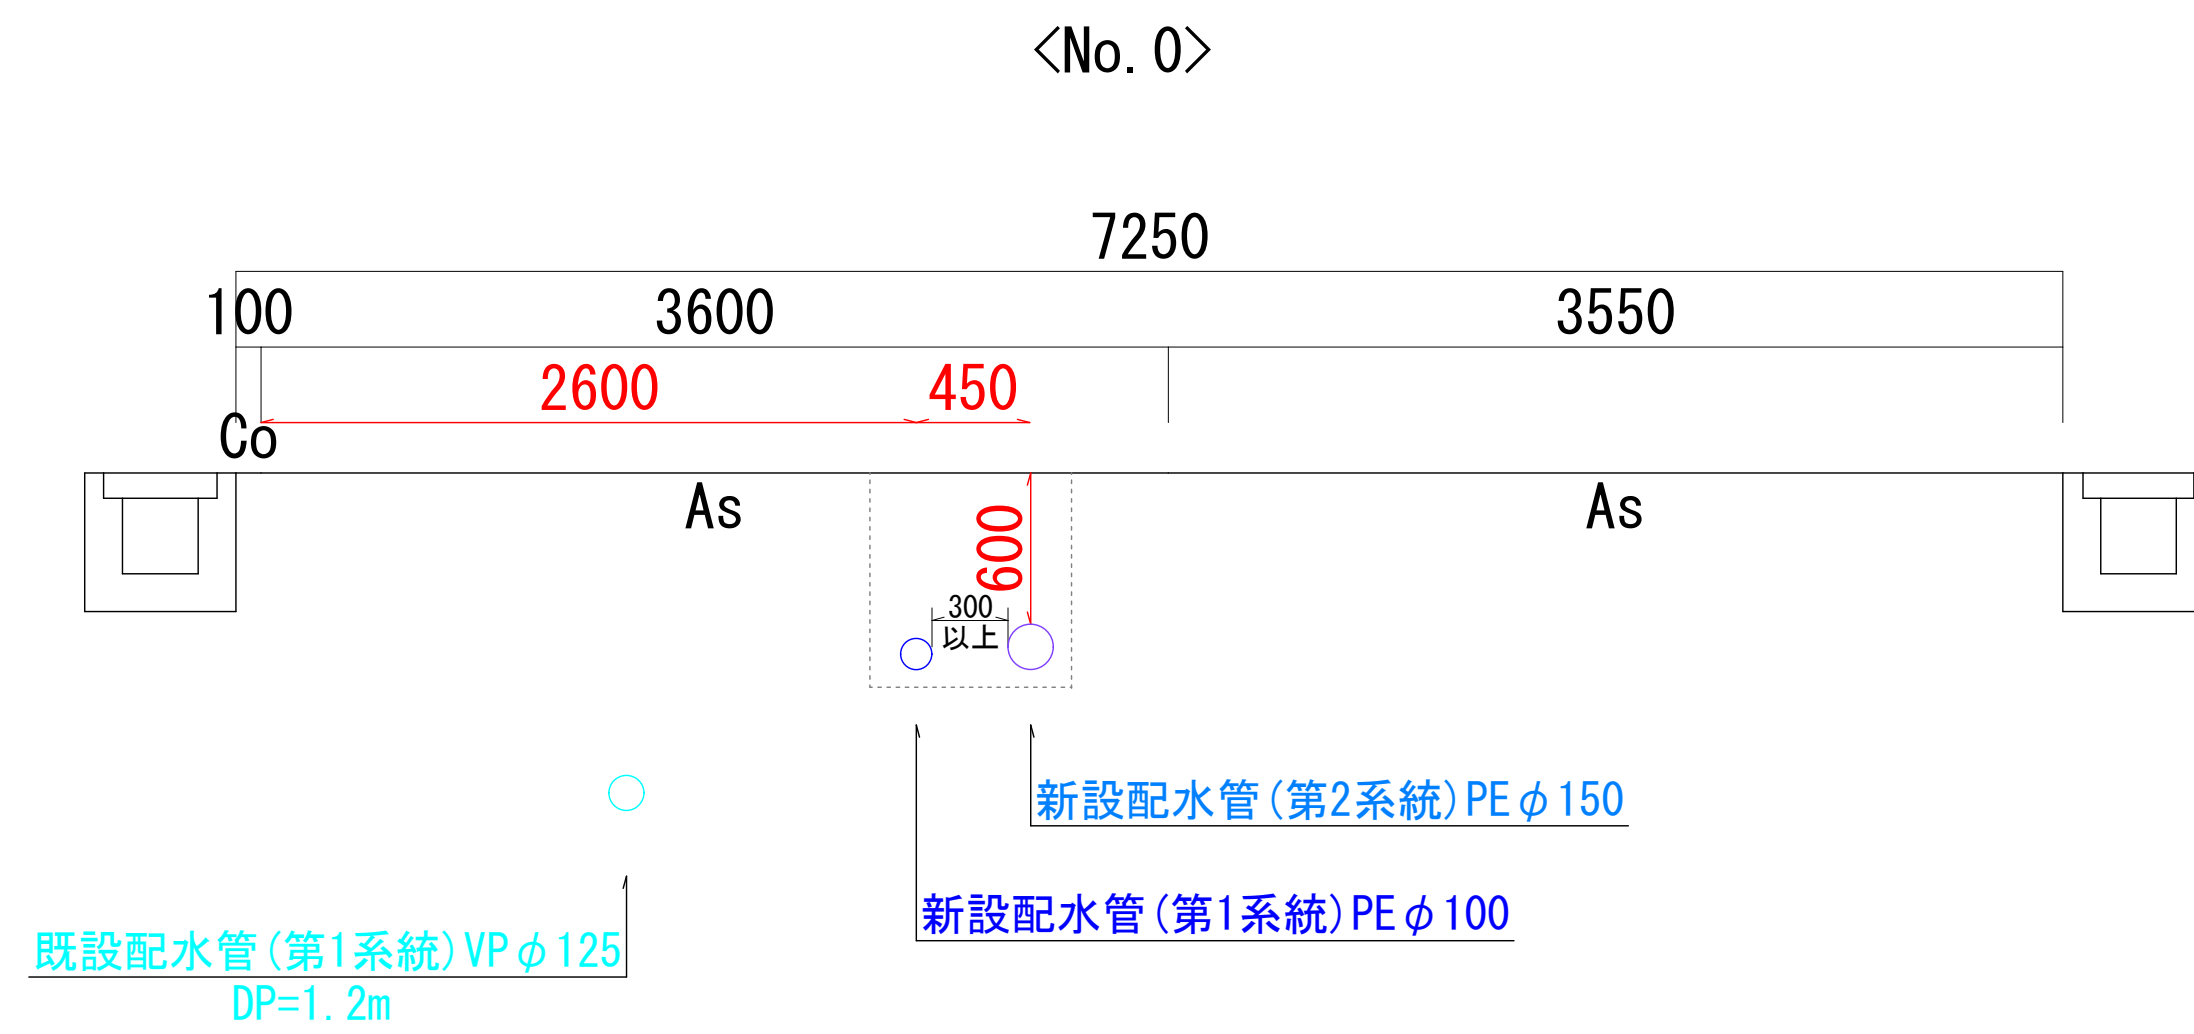