


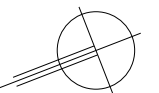





- 凡例
- 日常清掃
  - トイレ清掃


広神庁舎 - 2階平面図 1/200




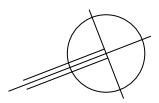

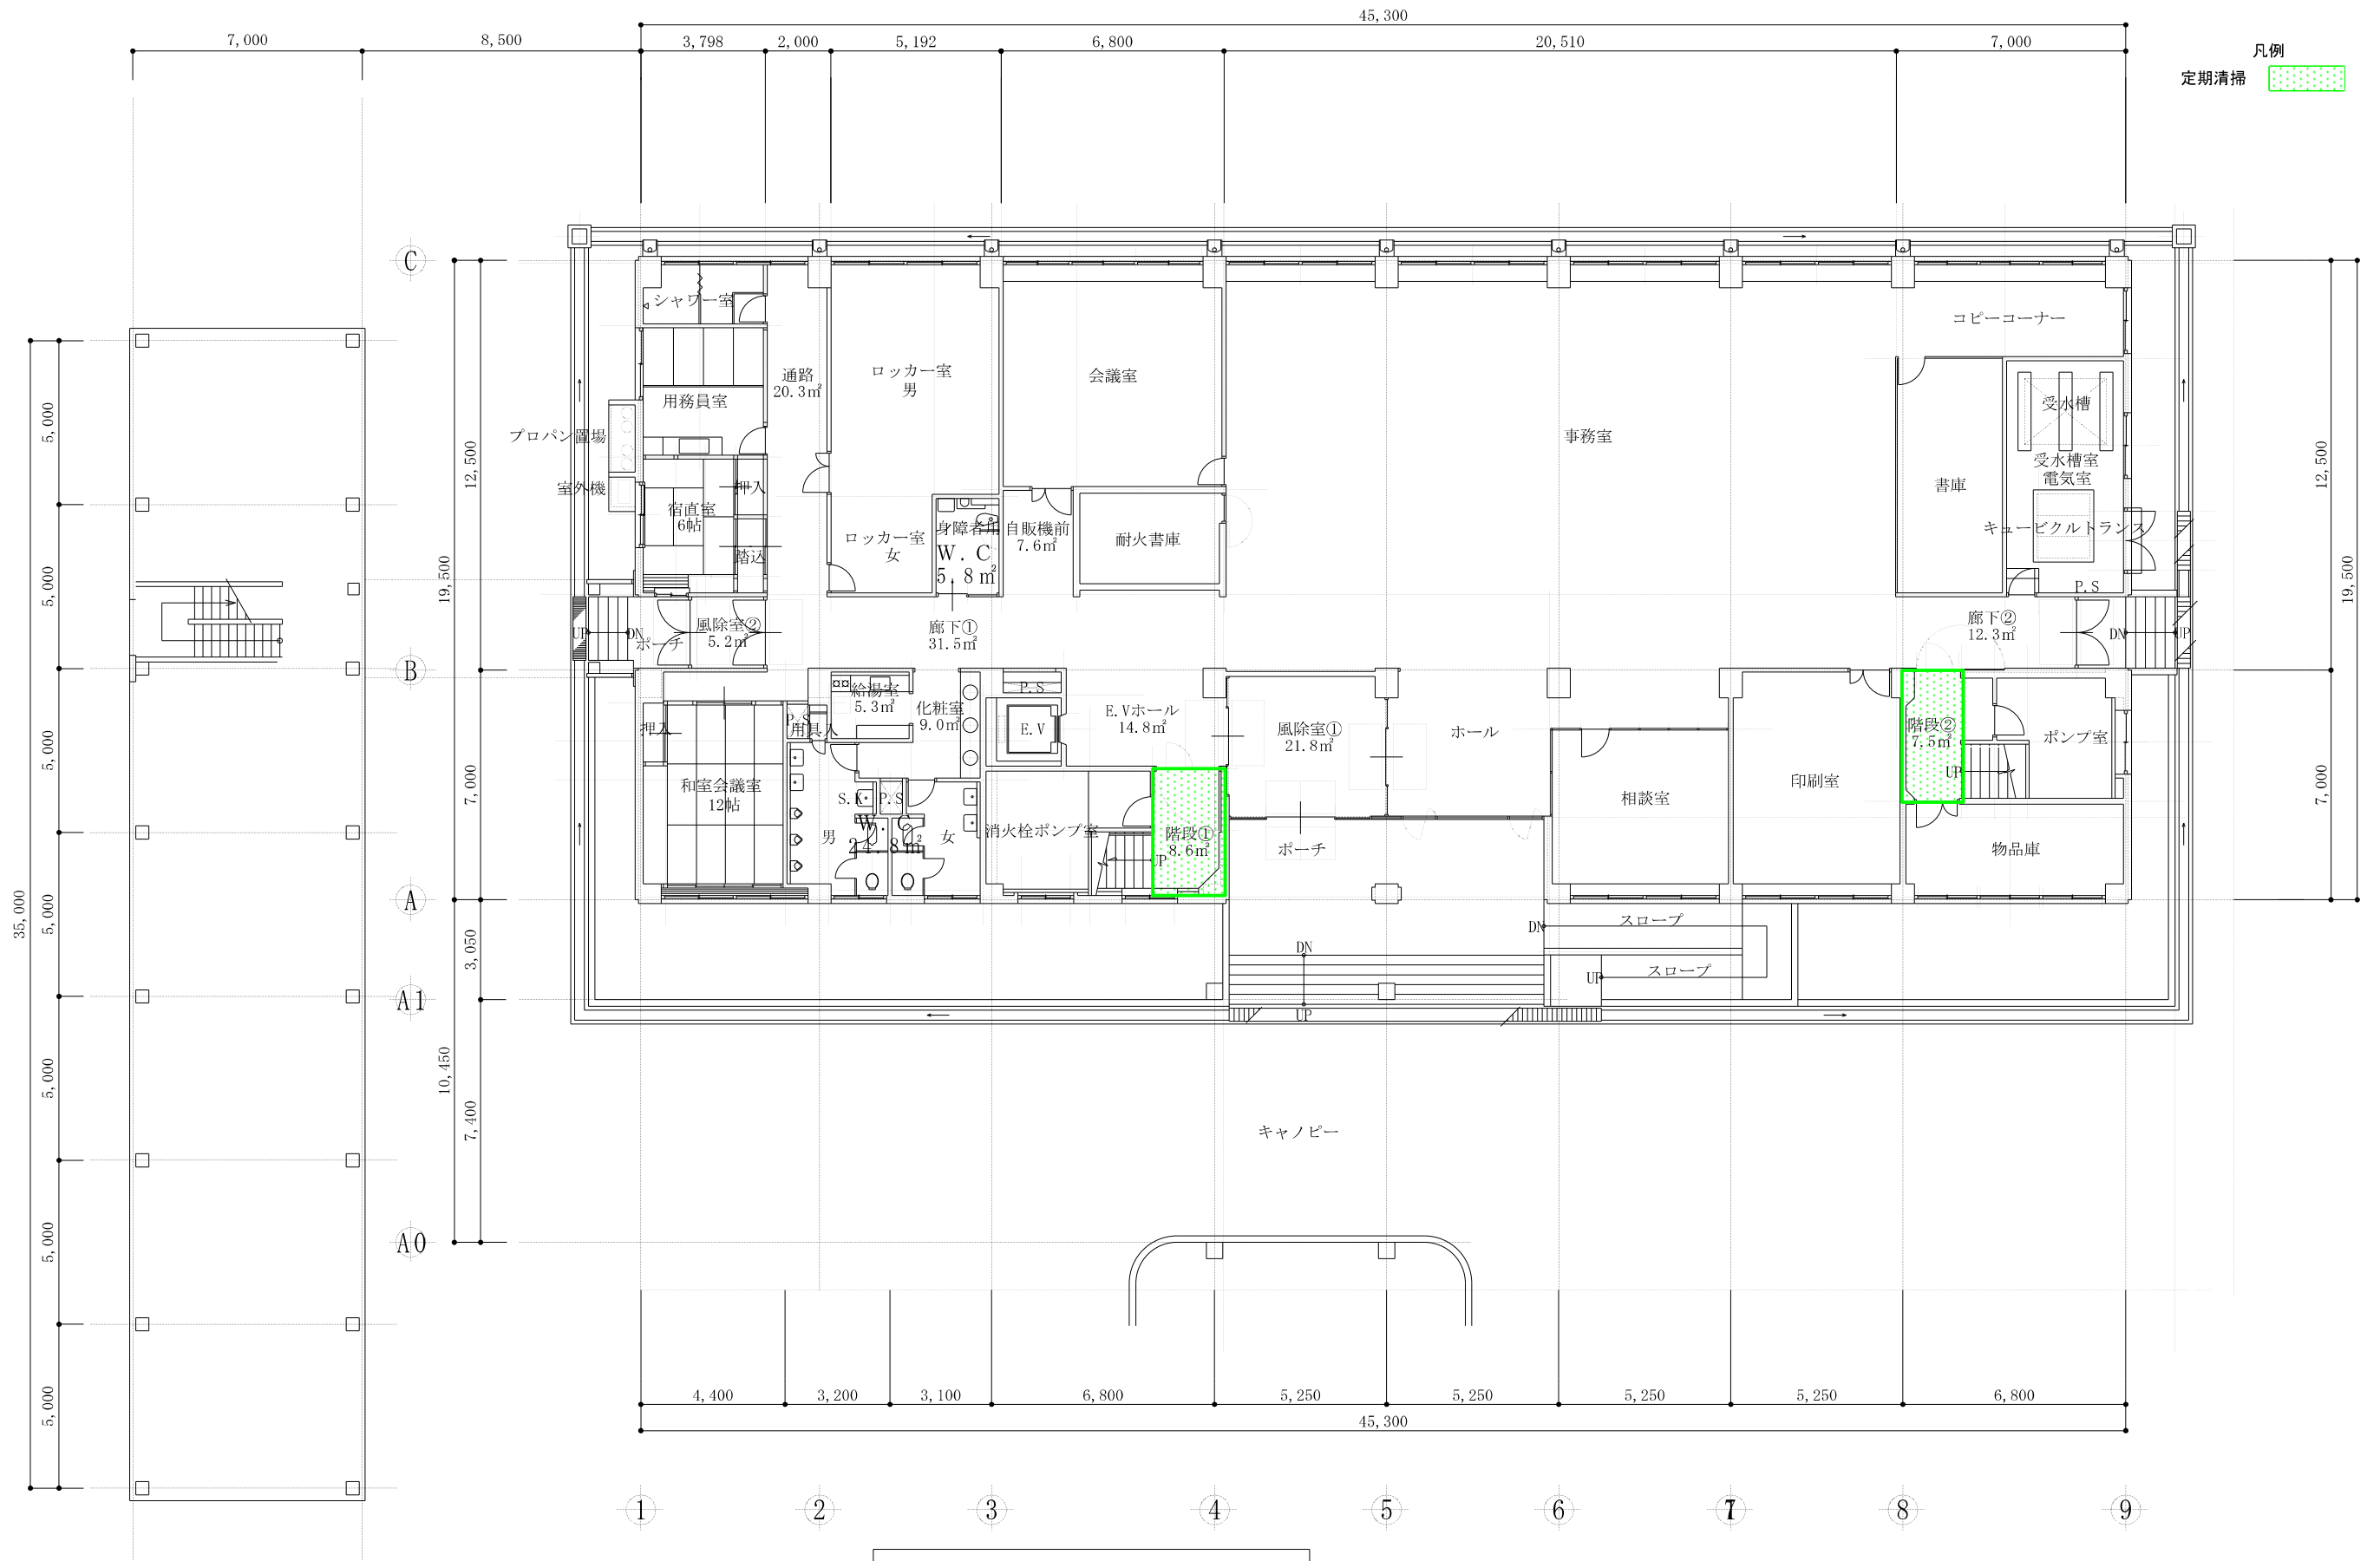

広神庁舎 - 1階平面図 1/200

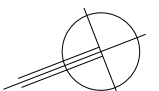

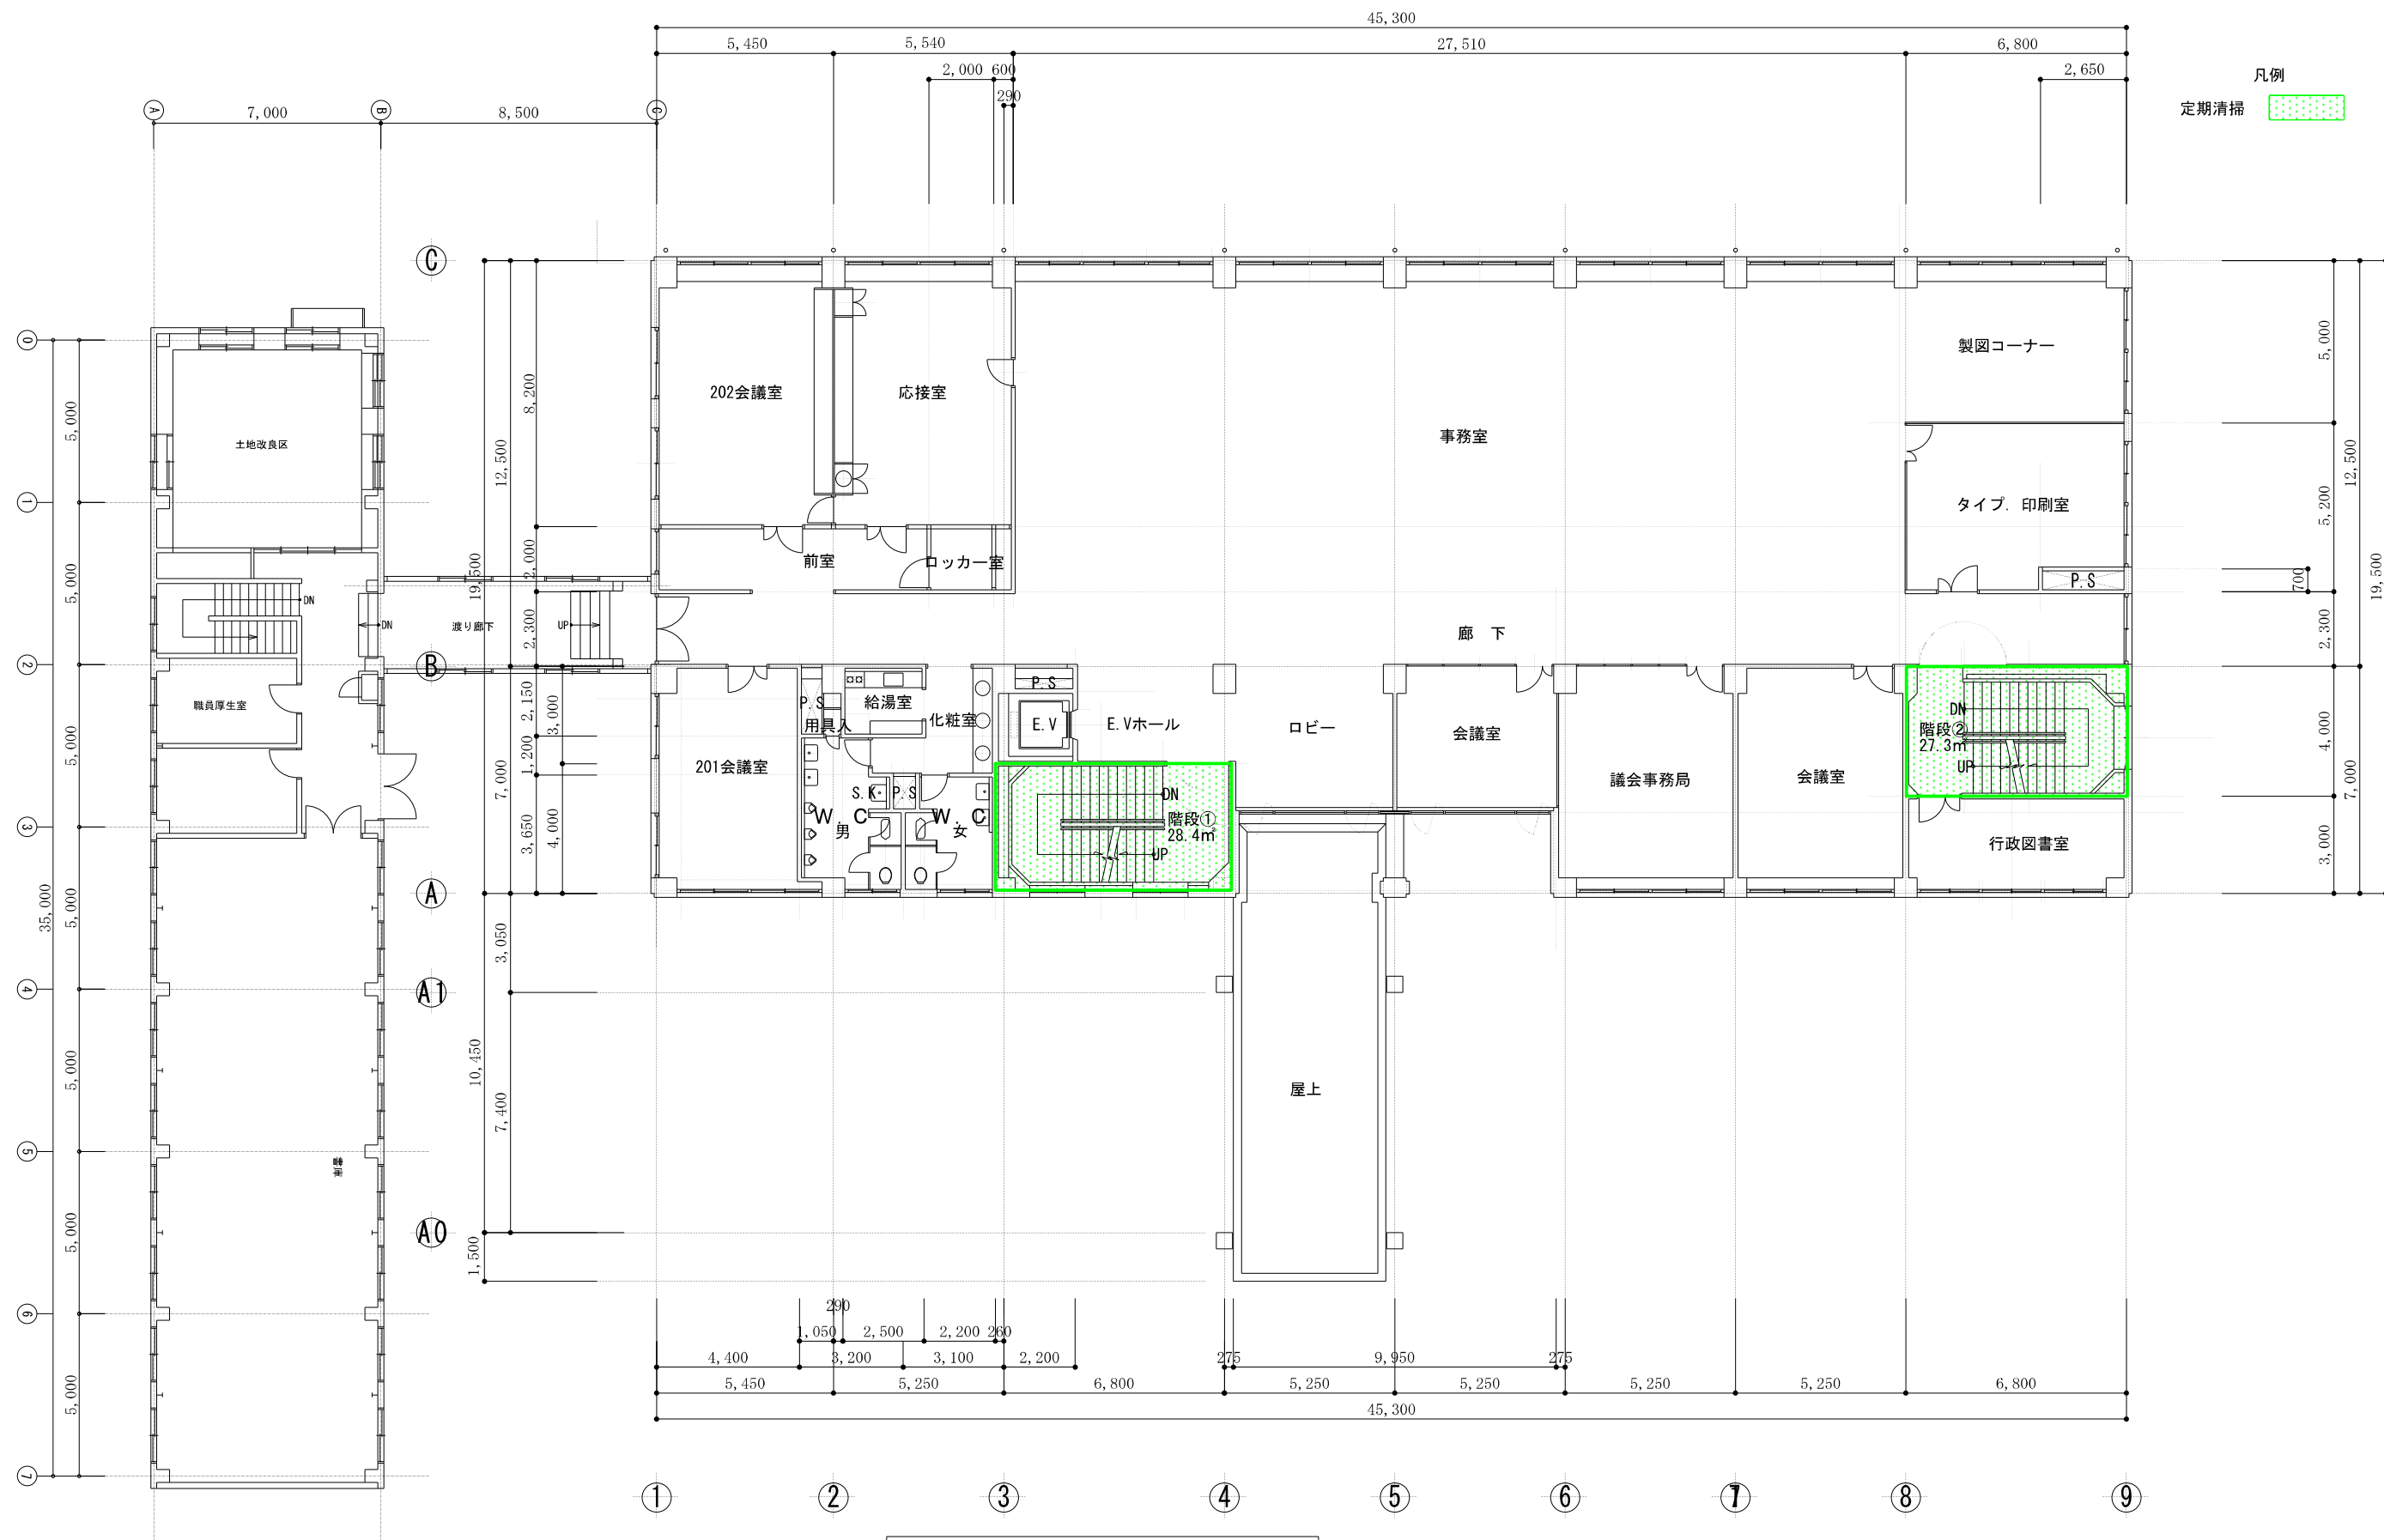

凡例  
定期清掃

広神庁舎 - 2階平面図 1/200

