




西側立面図 S=1:100

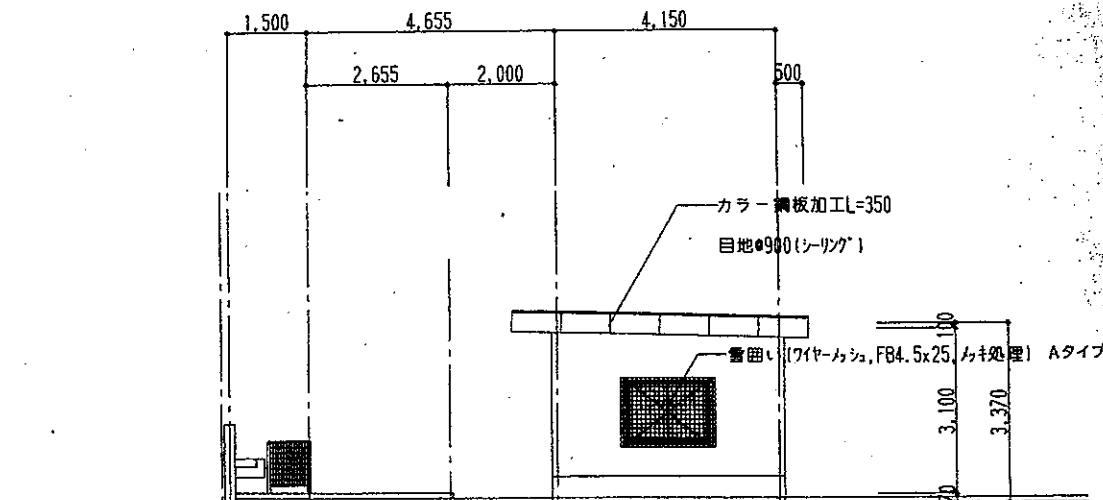

南側立面図 S=1:100

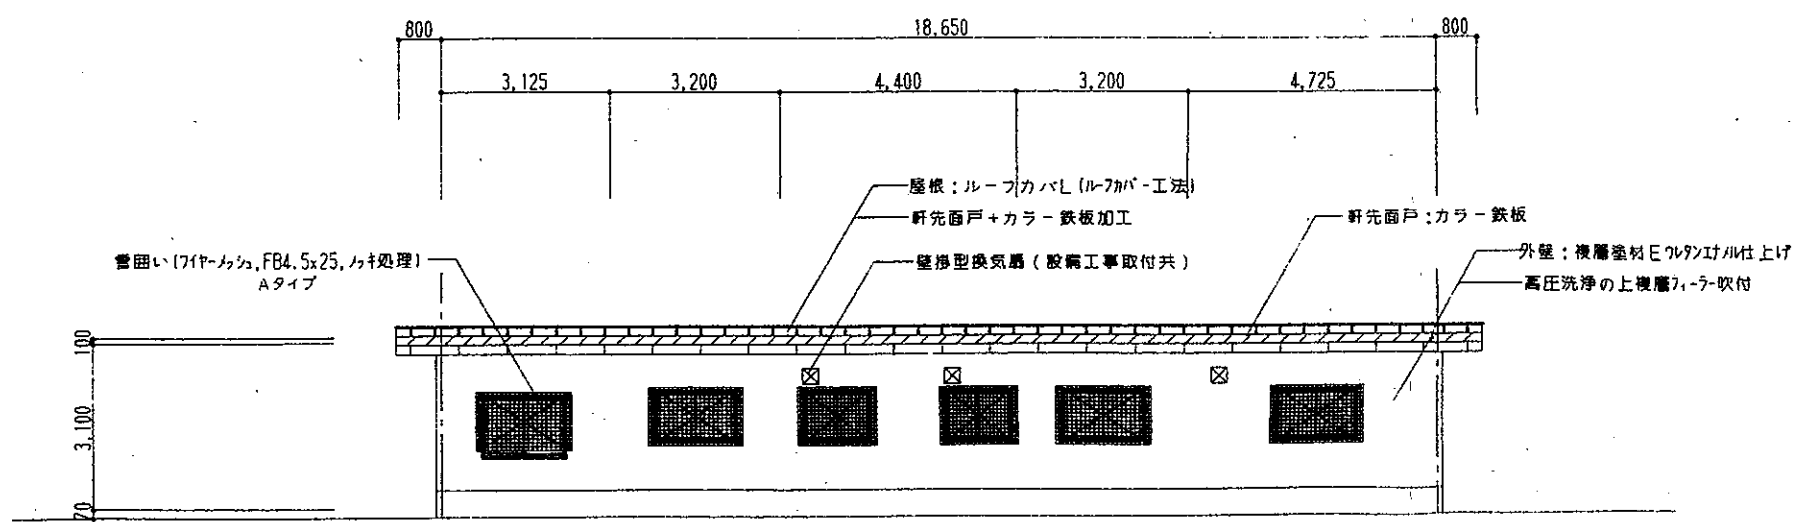

東側立面図 S=1:100

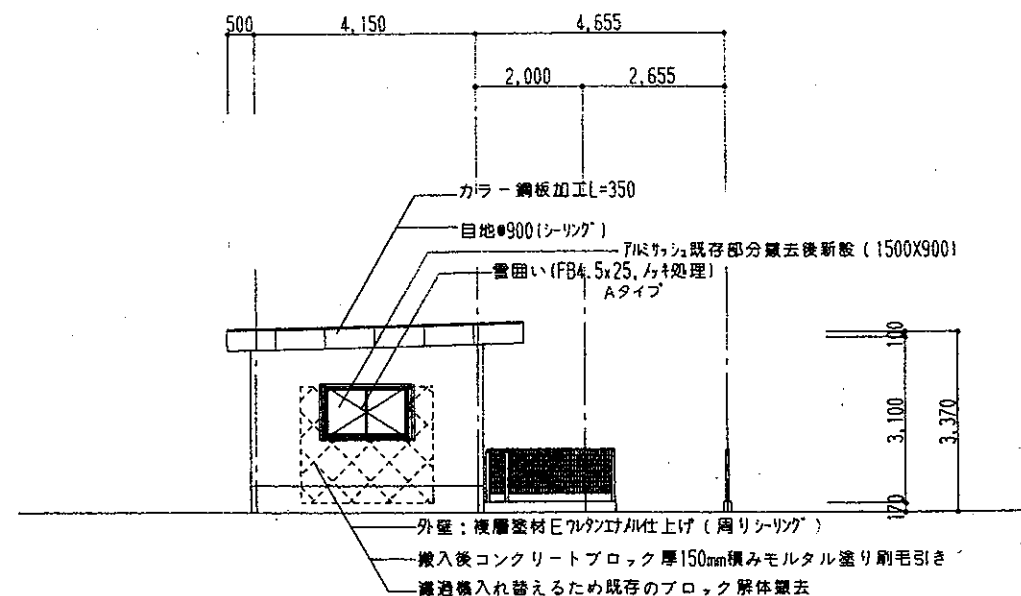

北側立面図 S=1:100